

SITE PLAN
PA 2200045

Received By




NEW YORK

Application #


Received By

LEGEND

- | | | | |
|---|----------------------------|--|------------------------------|
| EXISTING ITEMS/STRUCTURES
TO REMAIN UNCHANGED
PERMITTED DEMOLITION
COMPLETED | UPLAND-PHASE I (1-5 YEARS) | IN-WATER REMOVED FOR
CONSTRUCTION ACCESS AND
TO BE REINSTALLED | IN-WATER-PHASE I (1-5 YEARS) |
|---|----------------------------|--|------------------------------|

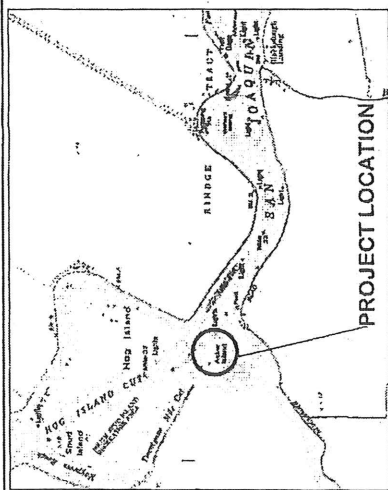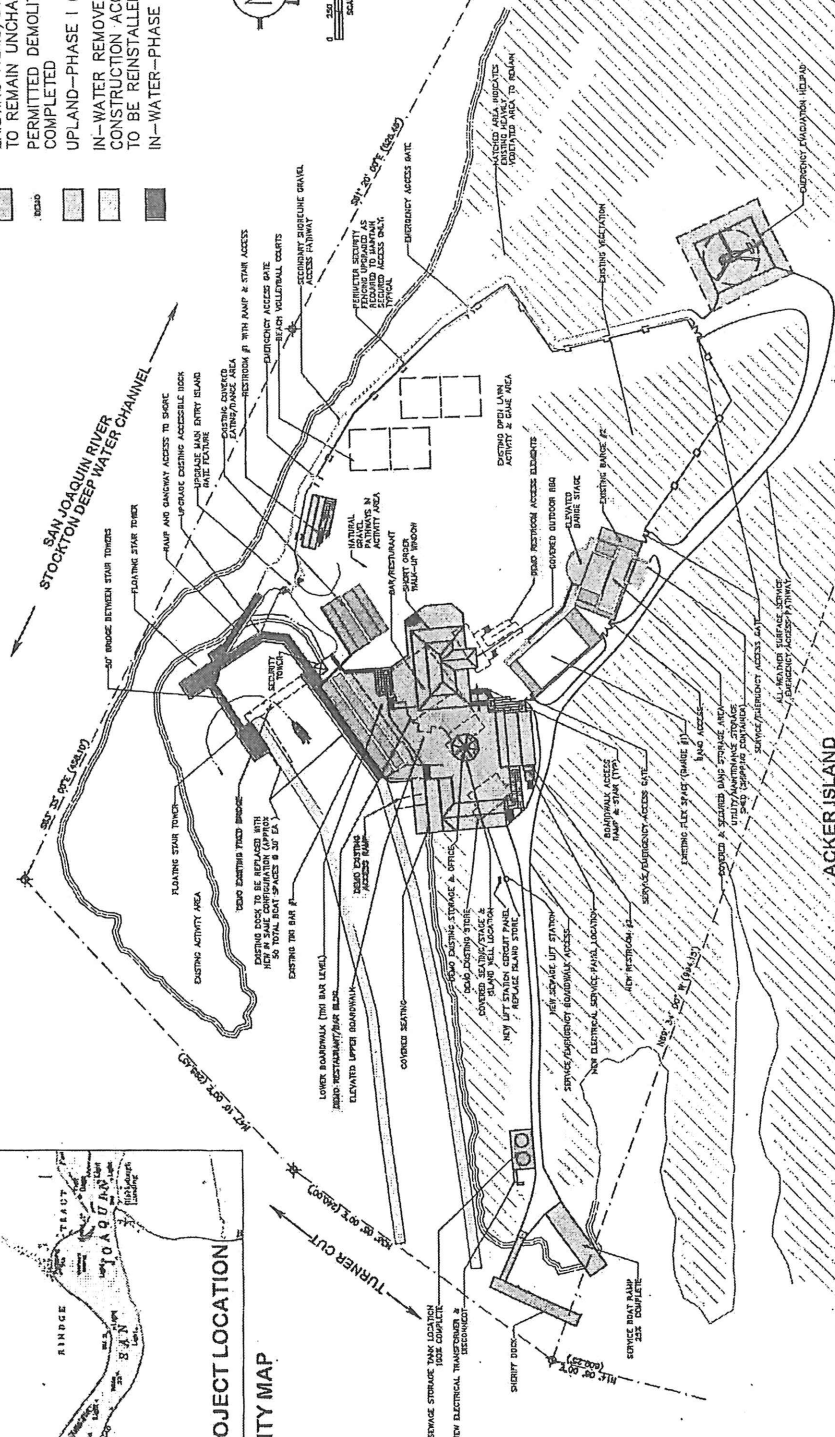 


VICINITY MAP

 ARCHITECT/ENGINEER:	GILBERT LARRIE PH: 916-776-9122 EMAIL: glibie@ceengineering.net	ARCHITECT	 	PLANNING PERMITTING ARCHITECTURE CIVIL ENGINEERING PROJECT MANAGEMENT	DESIGNED BY: SCALE: G. 1/8" = 1'	AS SHOWN ORIGINAL DRAWING SCALE: 1/2" = 1'	REVISIONS DATE BY APPRO. BY	PROJECT PROPOSED LOST ISLE MASTER PLAN	DATE: 2/16/2022
PROJECT COORDINATOR & PERMITTING PROCESSOR	BARB MCCORMAN PH: 916-776-9127 EMAIL: mcmccor@ceengineering.net							PROJECT LOST ISLE RESORT, LLC DAVID WHEELER, CEO 1475 SARATOGA AVE, SUITE 100 SAN JOSE, CA 95129	SHEET NUMBER: MP-1 PROJECT NO. 7639.20.01
OWNER:	DAVID WHEELER, CEO PH: 408-436-4427 EMAIL: dave@duffyinvest.com								


[illegible]

VICINITY MAP

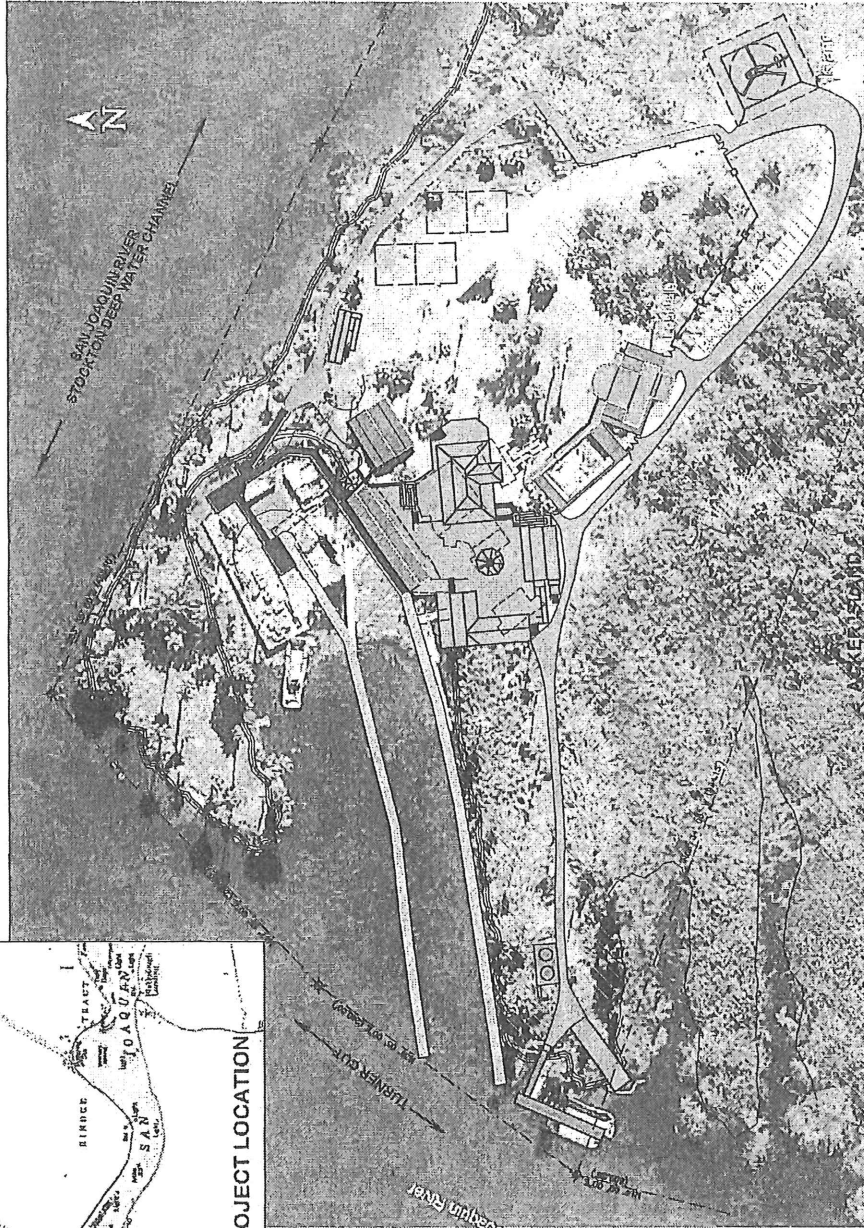


	EXISTING ITEMS/STRUCTURES TO REMAIN UNCHANGED
	UPLAND—PHASE I (1-5 YEARS)
	IN-WATER REMOVED FOR CONSTRUCTION ACCESS AND TO BE REINSTALLED
	IN-WATER—PHASE I (1-5 YEARS)

NOTE: GOGGLE IMAGE DATED 2.2022


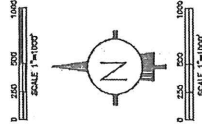
[illegible]

PROPOSED LOST ISLE MASTER PLAN DEVELOPED AREAS EXHIBIT

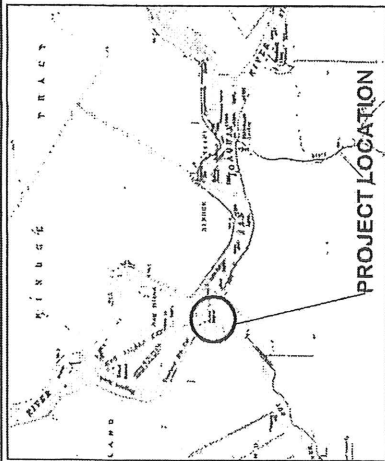

LEGEND

- EXISTING ITEMS/STRUCTURES TO REMAIN UNCHANGED
- UPLAND-PHASE I (1-5 YEARS)
- EXISTING VEGETATION

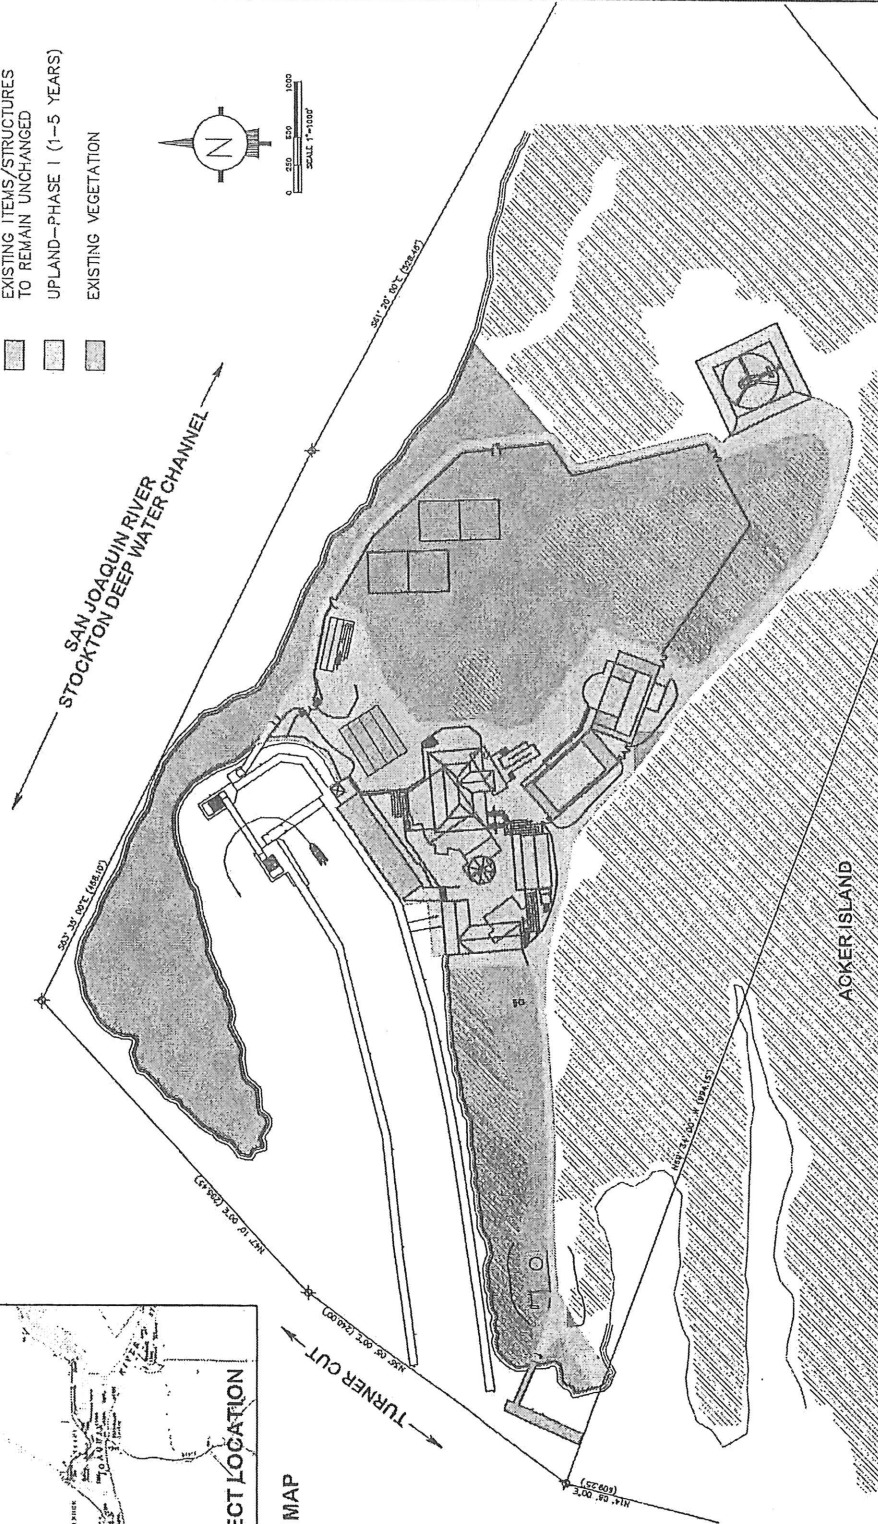 

ARCHITECT/ENGINEER: GILBERT LABRIE, PH.D. 916-776-9122 EMAIL: gilbert@edcengineering.net										PROJECT COORDINATOR & PERMITTING PROCESSOR: BARB MCCOWAN 916-776-9127 EMAIL: barbmccowan@edceng.net										OWNER: DAVID WHEELER, CEO 1475 SARATOGA AVE., SUITE 100 SAN JOSE, CA 95129										DATE: 2/18/2022										SHEET NUMBER: MP-3										PROJECT NO. 7639.20.01	
ARCHITECT										GILBERT LABRIE, PH.D. 916-776-9122 P.O. BOX 189, SAN JOSE, CA 95131 (415) 776-4488										PROJECT PROPOSED LOST ISLE MASTER PLAN DEVELOPED AREAS EXHIBIT										REVISIONS										AS SHOWN										DESIGNED BY: G.L.B.										DRAWN BY: B.L.A.D.										CHECK BY: G.L.										SCALE: AS SHOWN										GRAPHIC DRAWING SCALE: 1" = 100'									
																														