

SAN JOAQUIN COUNTY, CALIFORNIA




NOT TO SCALE

<u>SHEET</u>	<u>DESCRIPTION</u>
<u>CIVIL</u>	
C1.0	COVER SHEET AND KEY MAP
C2.0	TOPOGRAPHIC SURVEY
C2.1	PHASING MAP
C2.2	PROPOSED GRADING AND EASEMENT MAP
C3.0	PRELIMINARY GRADING AND UTILITY PLAN
C3.1	PRELIMINARY GRADING AND UTILITY PLAN
C3.2	PRELIMINARY GRADING AND UTILITY PLAN
C3.3	PRELIMINARY GRADING AND UTILITY PLAN
C3.4	PRELIMINARY GRADING AND UTILITY PLAN
C4.0	PRELIMINARY PRIMARY TREATABLE WATER FACILITY
C4.1	PRELIMINARY RECYCLED WATER FACILITY
C4.2	PRELIMINARY SEWER TREATMENT FACILITIES
C4.3	RETENTION BASIN

FOUND 3 1/2 INCH BRASS DISK, NGS BENCHMARK, SOUTHEAST OF THE NORTHWEST END OF THE NORTH CONCRETE ABUTMENT WINGWALL OF THE ROAD BRIDGE SPANNING THE CALIFORNIA AQUEDUCT.

THE BEARING OF NORTH 00° 31' 20" EAST TAKEN ON THE MONUMENT LINE OF MAC ARTHUR AS SHOWN ON THAT CERTAIN PARCEL MAP FILED FOR RECORD ON DECEMBER 24, 2007, IN BOOK 24 OF PARCEL MAPS AT PAGE 155, OFFICIAL RECORDS OF SAN JOAQUIN COUNTY WAS TAKEN AS THE BASIS FOR ALL BEARINGS SHOWN HEREON.

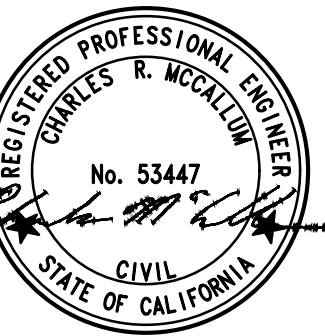[illegible]

 KIER+WRIGHT

2850 Collier Canyon Road
Livermore, California 94551

Phone (925) 245-8788
www.kierwright.com

COVER SHEET AND KEY MAP
VESTING TENTATIVE SUBDIVISION MAP WITH PHASE -1 MAP
TRACT 4162
SAN JOAQUIN COUNTY, CALIFORNIA
PACIFIC GATEWAY

DATE	SEPTEMBER, 2024	
SCALE	AS SHOWN	
DESIGNER	CR	
DRAWN BY	DJA	
DB NO.	A21619-18	
SHEET	C1.0	
OF	13	SHEETS





Know what's below.
Call before you dig.

NOTE: THIS SITE HAS FIBER OPTIC LINES
LOCATED ON OR ADJACENT TO IT.

NOTES


- THIS PLOT WAS PREPARED FROM INFORMATION FURNISHED IN GUARANTEE FOR TITLE INSURANCES, PREPARED BY FIRST AMERICAN TITLE INSURANCE COMPANY. NO LIABILITY IS ASSUMED FOR MATTERS OF RECORD NOT STATED IN SAID PRELIMINARY TITLE REPORT THAT MAY AFFECT THE TITLE LINES, OR EXCEPTIONS, OR EASEMENTS OF THE PROPERTY.
- GUARANTEE NUMBER 5026890-6860754, DATED AUGUST 27, 2021
- GUARANTEE NUMBER 5026890-6860763, DATED SEPTEMBER 08, 2021
- GUARANTEE NUMBER 5026890-6860771, DATED SEPTEMBER 08, 2021
- GUARANTEE NUMBER 5026890-6860757, DATED AUGUST 27, 2021
- GUARANTEE NUMBER 5026890-6860773, DATED SEPTEMBER 23, 2021
- GUARANTEE NUMBER 5026890-6860781, DATED AUGUST 27, 2021
- GUARANTEE NUMBER 5026890-6860782, DATED SEPTEMBER 08, 2021
- GUARANTEE NUMBER 5026890-6860801, DATED AUGUST 27, 2021
2. ALL DISTANCES AND ELEVATIONS SHOWN HEREON ARE IN FEET AND DECIMALS THEREOF.
3. UTILITY INFORMATION HEREON IS PROGRESS AT THIS TIME. A REQUEST WAS MADE TO THE RESPECTIVE AGENCIES FOR INFORMATION REGARDING THE LOCATION OF THE UTILITY FACILITIES ON THIS SITE. AS OF 10/1/2021, THEY HAD NOT RESPONDED WITH THIS INFORMATION. UNTIL WE RECEIVE THIS INFORMATION AND ARE ABLE TO DELINEATE THESE FACILITIES, ALL PARTIES SHOULD CONSIDER THIS SURVEY AS PRELIMINARY WITH REGARDS TO IRRIGATION, GAS & WATER. THE LOCATION OF UTILITY FACILITIES UPON THIS SITE AND THIS INFORMATION HERE & WRIGHT WILL UPDATE THIS SURVEY AND REISSUE IT.
4. PHYSICAL ITEMS SHOWN ON THIS SURVEY ARE LIMITED TO THOSE ITEMS VISIBLE AS OF THE DATE OF THIS SURVEY. SUBSURFACE STRUCTURES, IF ANY, ARE NOT SHOWN. SAID SUBSURFACE OBJECTS MAY INCLUDE, BUT ARE NOT LIMITED TO, CONCRETE FOOTINGS, SLABS, SHORING, STRUCTURES, PIPE, UTILITY VAULTS, UNDERGROUND TANKS, AND ANY OTHER SUBSURFACE STRUCTURES NOT REVEALED BY A SURFACE INSPECTION.
5. BENCHMARK: FOUND 3 1/2" HIN BRASS DISK, NGS BENCHMARK, SOUTHEAST OF THE NORTHWEST END OF THE NORTH CONCRETE ABUTMENT WINGWALL OF THE ROAD BRIDGE SPANNING THE CALIFORNIA AQUEDUCT.
6. BASIS OF BEARINGS: THE BEARING IS WITH 0° 31' 20" EAST TAKEN ON THE MONUMENT LINE OF MAC ARTHUR AS SHOWN ON THAT CERTAIN PARCEL MAP FILED FOR RECORD ON DECEMBER 24, 2007, IN BOOK 24 OF PARCEL MAPS AT PAGE 155, OFFICIAL RECORDS OF SAN JOAQUIN COUNTY WAS TAKEN AS THE BASIS FOR ALL BEARINGS SHOWN HEREON.
7. THIS MAP HAD PRODUCED ACCORDING TO PROCEDURES THAT COMPLY WITH NATIONAL STANDARD FOR SPATIAL ACCURACY (NSSDA) FOR A CONTOUR INTERVAL OF 1'-FOOT AND A MAP SCALE OF 1"=40'. CONTOURS WITHIN VEGETATED AREAS AND SHADOW OUTLINED AREA MAY NOT MEET MAPPING STANDARDS AND SHOULD BE FIELD CHECKED. THIS PLOTTER PLOTTED MAP WAS GENERATED BY PHOTOGRAMMETRIC METHODS BY KERN-WRIGHT, JOB NUMBER A21619-1, DATE OF PHOTOGRAPHY SEPTEMBER 20, 2021.

AS OF THE DATE OF THIS SURVEY, IT WAS OBSERVED THAT THE PROJECT SITE WAS ACTIVELY FARMED DURING OUR FIELD SURVEY. PRIOR TO ANY MASS GRADING OPERATIONS AND AFTER DEMOLITION OR SITE CLEARING AND GRUBBING, IT IS RECOMMENDED THAT AN ADDITIONAL TOPOGRAPHIC SURVEY BE PERFORMED FOR THE PURPOSE OF REVIEWING QUANTITIES WHERE SOIL CAN EXPAND OR CONTRACT.

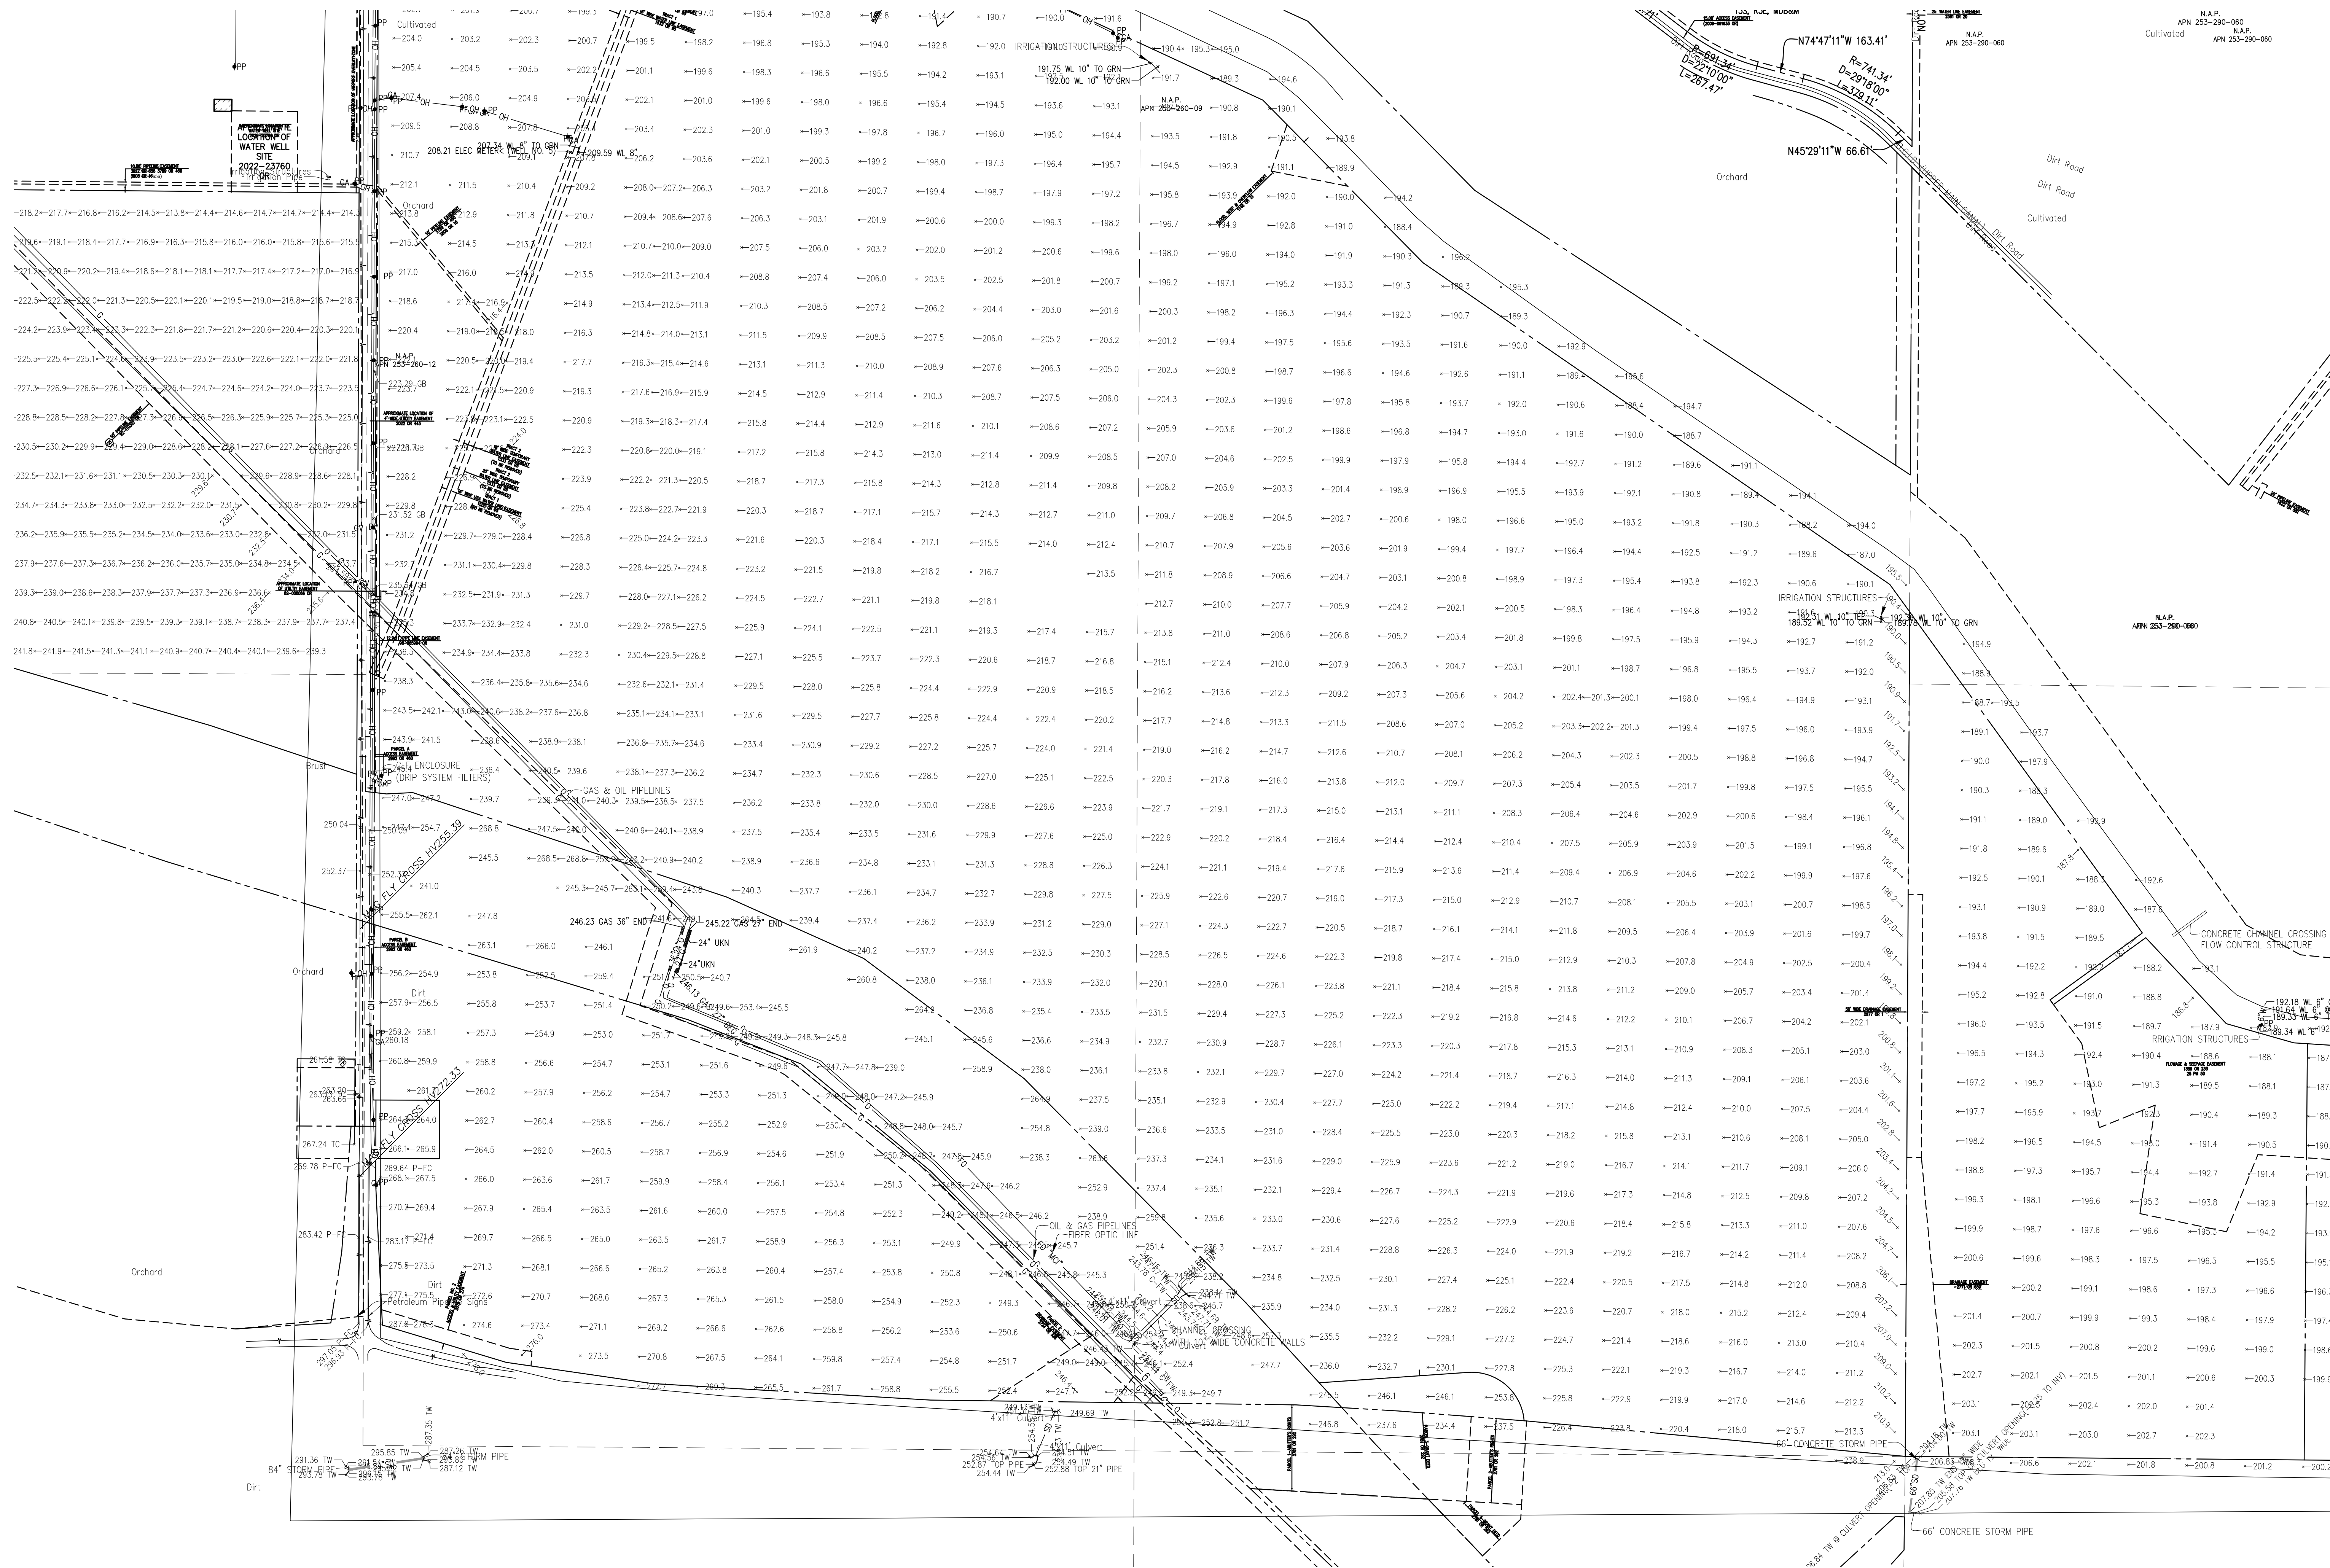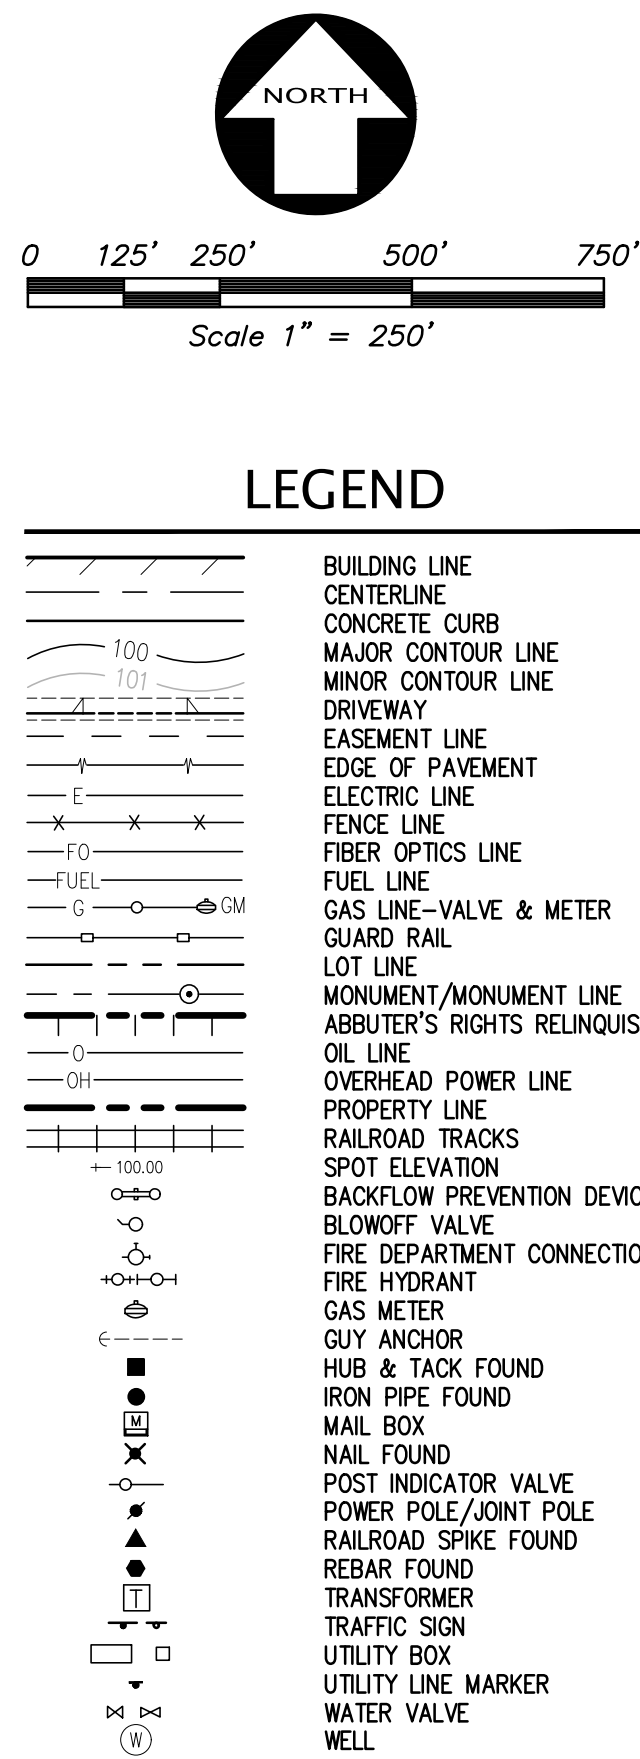


TOPOGRAPHIC SURVEY		 KIER+WRIGHT					
VESTING TENTATIVE SUBDIVISION MAP WITH PHASE – 1 MAP		2850 Collier Canyon Road Livermore, California 94551 Phone (925) 245-8788 www.kierwright.com					
TRACT 4162							
PACIFIC GATEWAY							
SAN JOAQUIN COUNTY, CALIFORNIA							
DATE SEPTEMBER, 2024				REVISION		BY NO.	
SCALE AS SHOWN							
DESIGNER CR							
DRAWN BY DJA							
JOB NO. A21619-18							
SHEET C2.0							
OF 13 SHEETS							

Z:\2021\A21619-3\DWG\ENTITLEMENTS\TENTATIVE MAP\A21619-18-TM.dwg 9-25-24 05:44:49 PM danderson

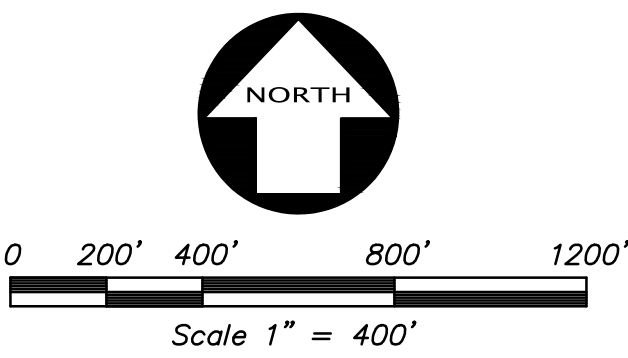

PHASING MAP VESTING TENTATIVE SUBDIVISION MAP WITH PHASE – 1 MAP TRACT 4162 PACIFIC GATEWAY SAN JOAQUIN COUNTY, CALIFORNIA		
DATE	SEPTEMBER, 2024	
SCALE	AS SHOWN	
DESIGNER	CR	
DRAWN BY	DJA	
JOB NO.	A21619-18	
SHEET	C2.1	
OF	13	SHEETS


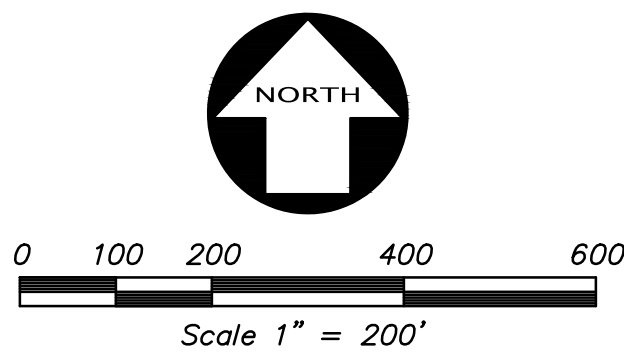


REGISTERED PROFESSIONAL ENGINEER
CHARLES R. MCCALLUM
No. 53447
CIVIL
STATE OF CALIFORNIA

PROPOSED PARCEL AND EASEMENT MAP
VESTING TENTATIVE SUBDIVISION MAP WITH PHASE - 1 MAP
TRACT 4162
SAN JOAQUIN COUNTY, CALIFORNIA
PACIFIC GATEWAY

\\2021\A21619-3\DWG\ENTITLEMENTS\TENTATIVE MAP\A21619-18-TM.dwg 9-25-24 05:44:59 PM danderson

Z:\2020\A21619-10\WORKS\ENTIREMENTS\TENTATIVE MAP\A21619-18-TM-GP-UP.dwg 9-25-24 05:45:07 PM danderson

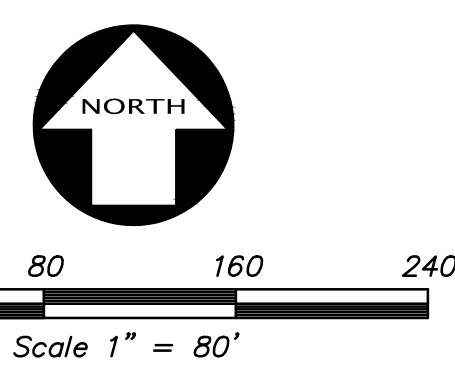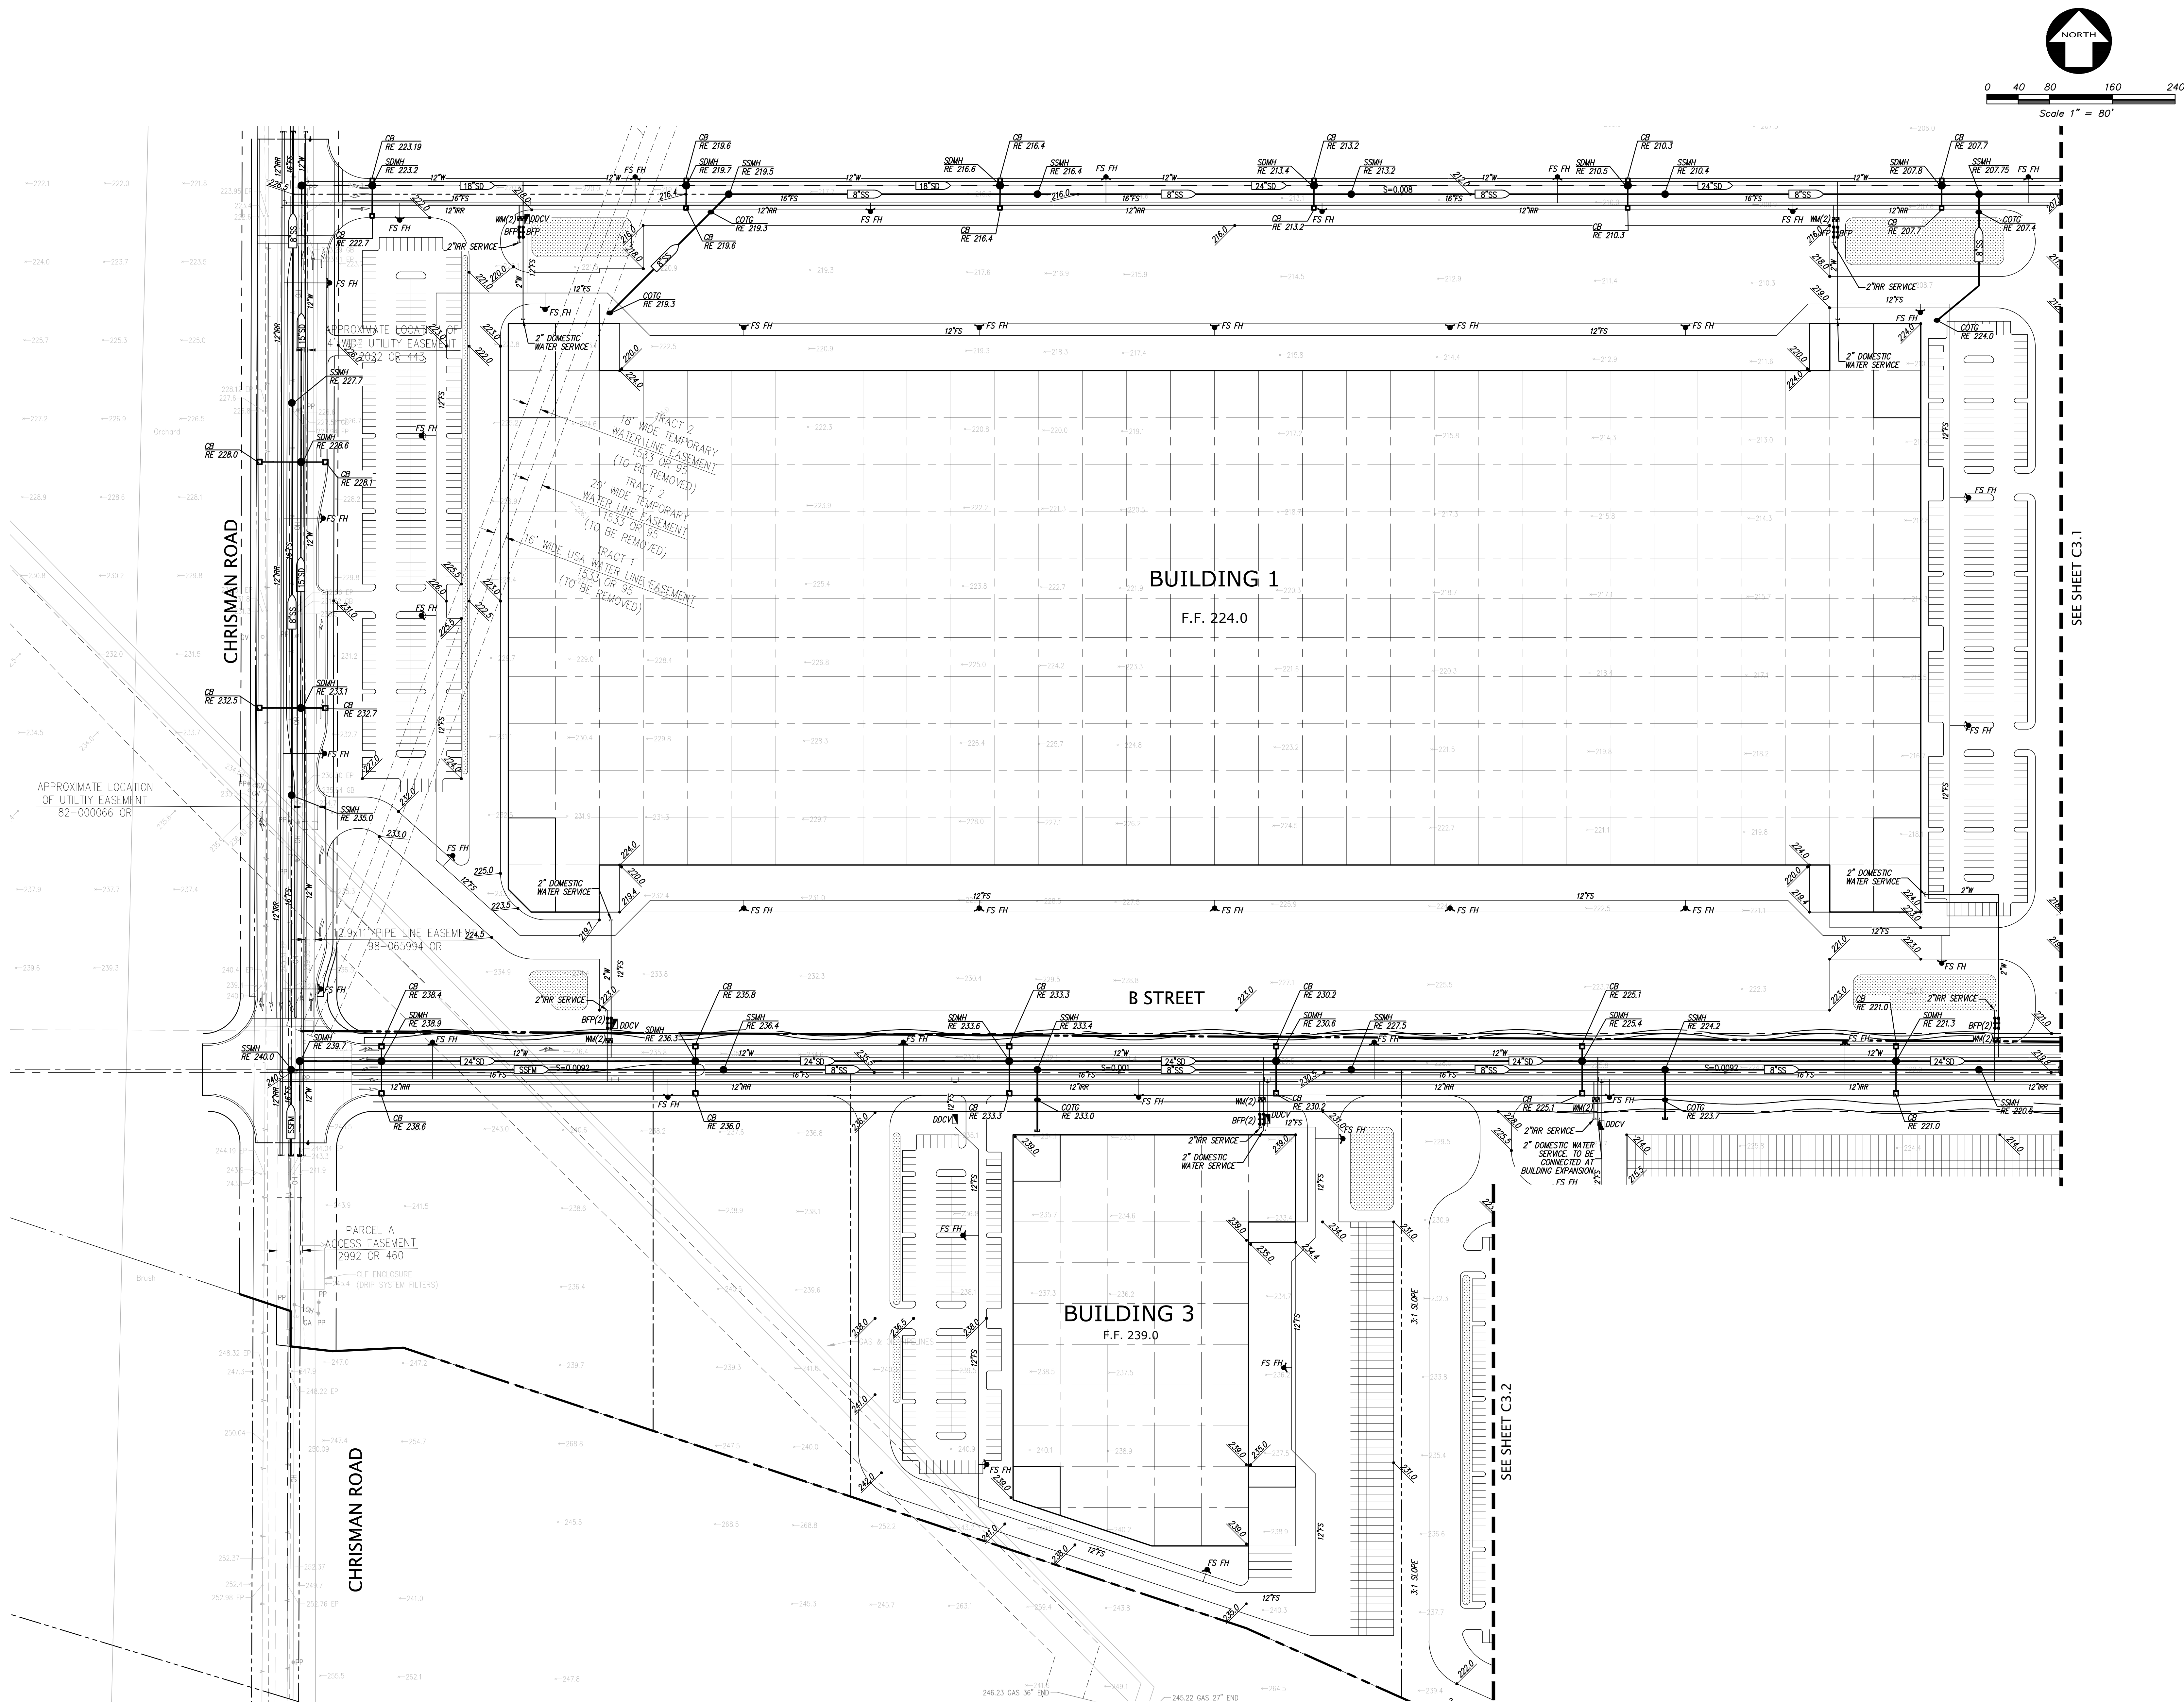


PRELIMINARY GRADING AND UTILITY PLAN
VESTING TENTATIVE SUBDIVISION MAP WITH PHASE -1 MAP
TRACT 4162
PACIFIC GATEWAY

DATE SEPTEMBER, 2024
SCALE AS SHOWN
DESIGNER CR
DRAWN BY DJA
JOB NO. A21619-18
SHEET C3.0
OF 13 SHEETS

KIER+WRIGHT
2850 Collier Canyon Road
Livermore, California 94551
Phone (925) 245-8788
www.kierwright.com



NO.	BY	REVISION
1		
2		
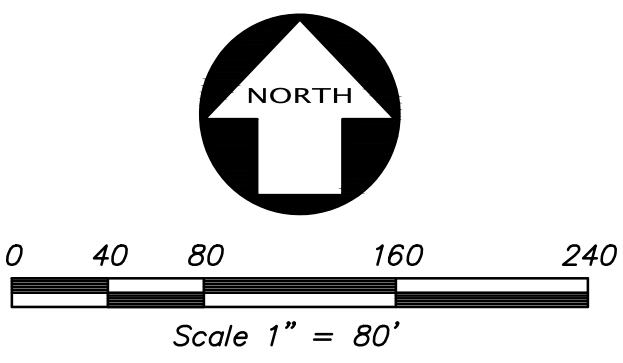


SEE SHEET C3.0

SEE SHEET C3.3

DATE	SEPTEMBER, 2024
SCALE	AS SHOWN
DESIGNER	CR
DRAWN BY	DJA
JOB NO.	A21619-18
SHEET	C3.1
OF	13 SHEETS

REGISTERED PROFESSIONAL ENGINEER
CHARLES R. MCCALLUM
No. 53447
CIVIL
STATE OF CALIFORNIA



NO.	REVISION	BY	NO.	REVISION	BY
△			△		
△			△		
△			△		
△			△		
△			△		

 

SEE SHEET C3.1

DATE	SEPTEMBER, 2024	
SCALE	AS SHOWN	
DESIGNER	CRAIG	
DRAWN BY	DJAN	
JOB NO.	A21619-1	
SHEET		
OF	13	SHEETS

Z:\2020\A21619-3\WORKS\ENTIREMENTS\TENTATIVE MAP\A21619-18-TM-GP-UP.dwg 9/25/24 05:45:40 PM danderson

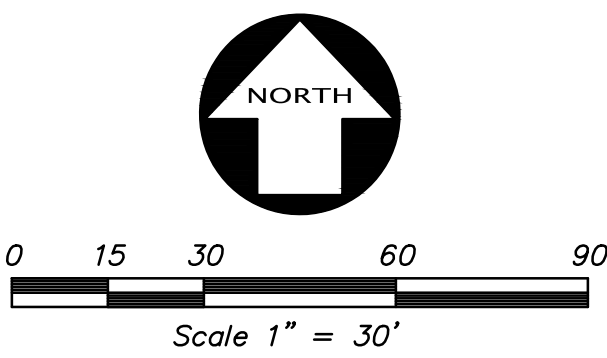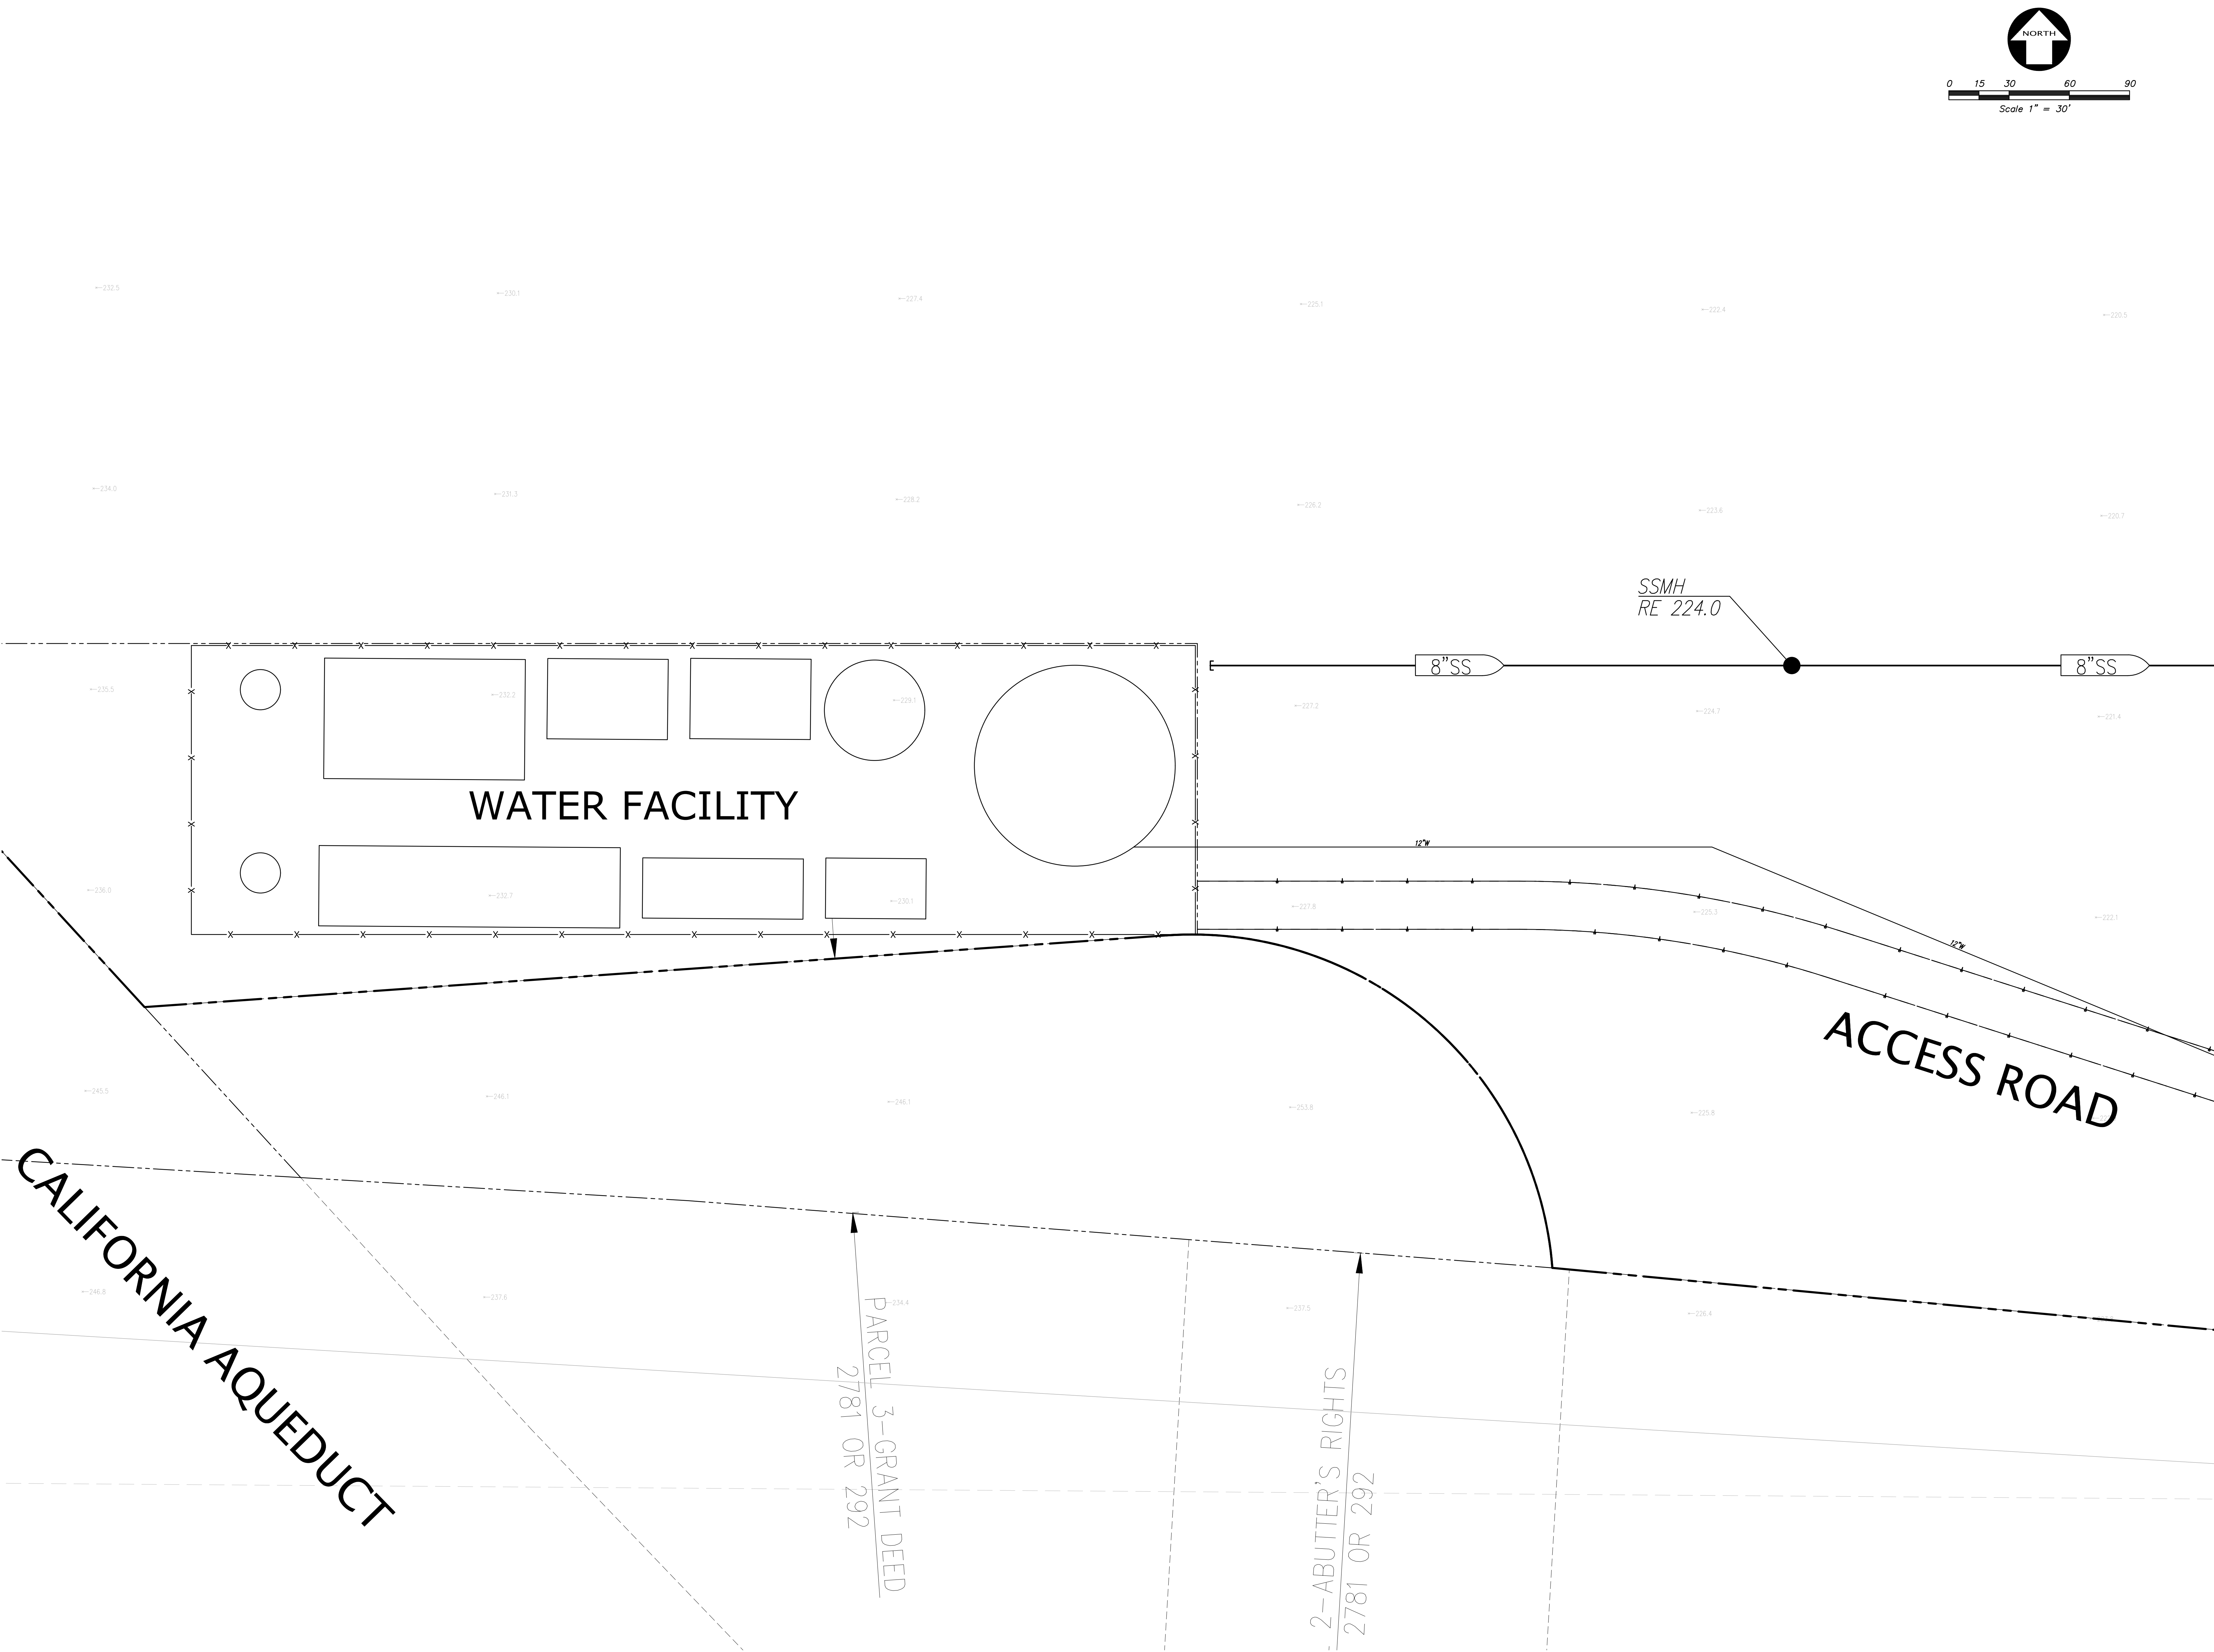

DATE		SEPTEMBER, 2024	
SCALE		AS SHOWN	
DESIGNER		CR	
DRAWN BY		DJA	
JOB NO.		A21619-18	
SHEET		C4.0	
OF		13 SHEETS	

REVISION	BY	NO	REVISION	BY	NO

REGISTERED PROFESSIONAL ENGINEER
CHARLES R. MCCARTY
No. 53447
CIVIL
STATE OF CALIFORNIA

KIER+WRIGHT
2850 Collier Canyon Road
Evermore, California 94551
Phone (925) 245-8788
www.kierwright.com

PRELIMINARY PRIMARY POTABLE WATER FACILITY
VESTING TENTATIVE SUBDIVISION MAP WITH PHASE -1 MAP
TRACT 4162
PACIFIC GATEWAY


SAN JOAQUIN COUNTY, CALIFORNIA

SDMH
RE 195.2

B STREET ACCESS ROAD



BASIN 7
40 AF

RECYCLED WATER FACILITY

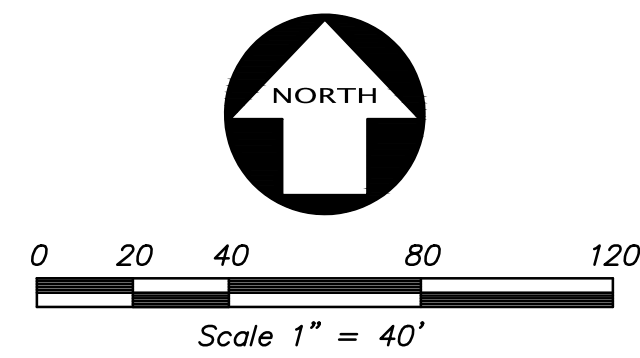

DATE		SEPTEMBER, 2024	
SCALE		AS SHOWN	
DESIGNER		CR	
DRAWN BY		DJA	
JOB NO.		A21619-18	
SHEET		C4.1	
OF		13 SHEETS	
PRELIMINARY RECYCLED WATER FACILITY		VESTING TENTATIVE SUBDIVISION MAP WITH PHASE -1 MAP	
TRACT 4162		PACIFIC GATEWAY	
SAN JOAQUIN COUNTY,		CALIFORNIA	
KIER+WRIGHT		REGISTERED PROFESSIONAL ENGINEER COLE R. MCCOY No. 53447 CIVIL STATE OF CALIFORNIA	
2850 Collier Canyon Road Livermore, California 94551		Phone (925) 245-8788 www.kierwright.com	

Z:\2020\A21619-3\DWG\ENTIREMENTS\TENTATIVE MAP\A21619-18-TM-GP-UP.dwg 9/25/24 05:45:53 PM danderson

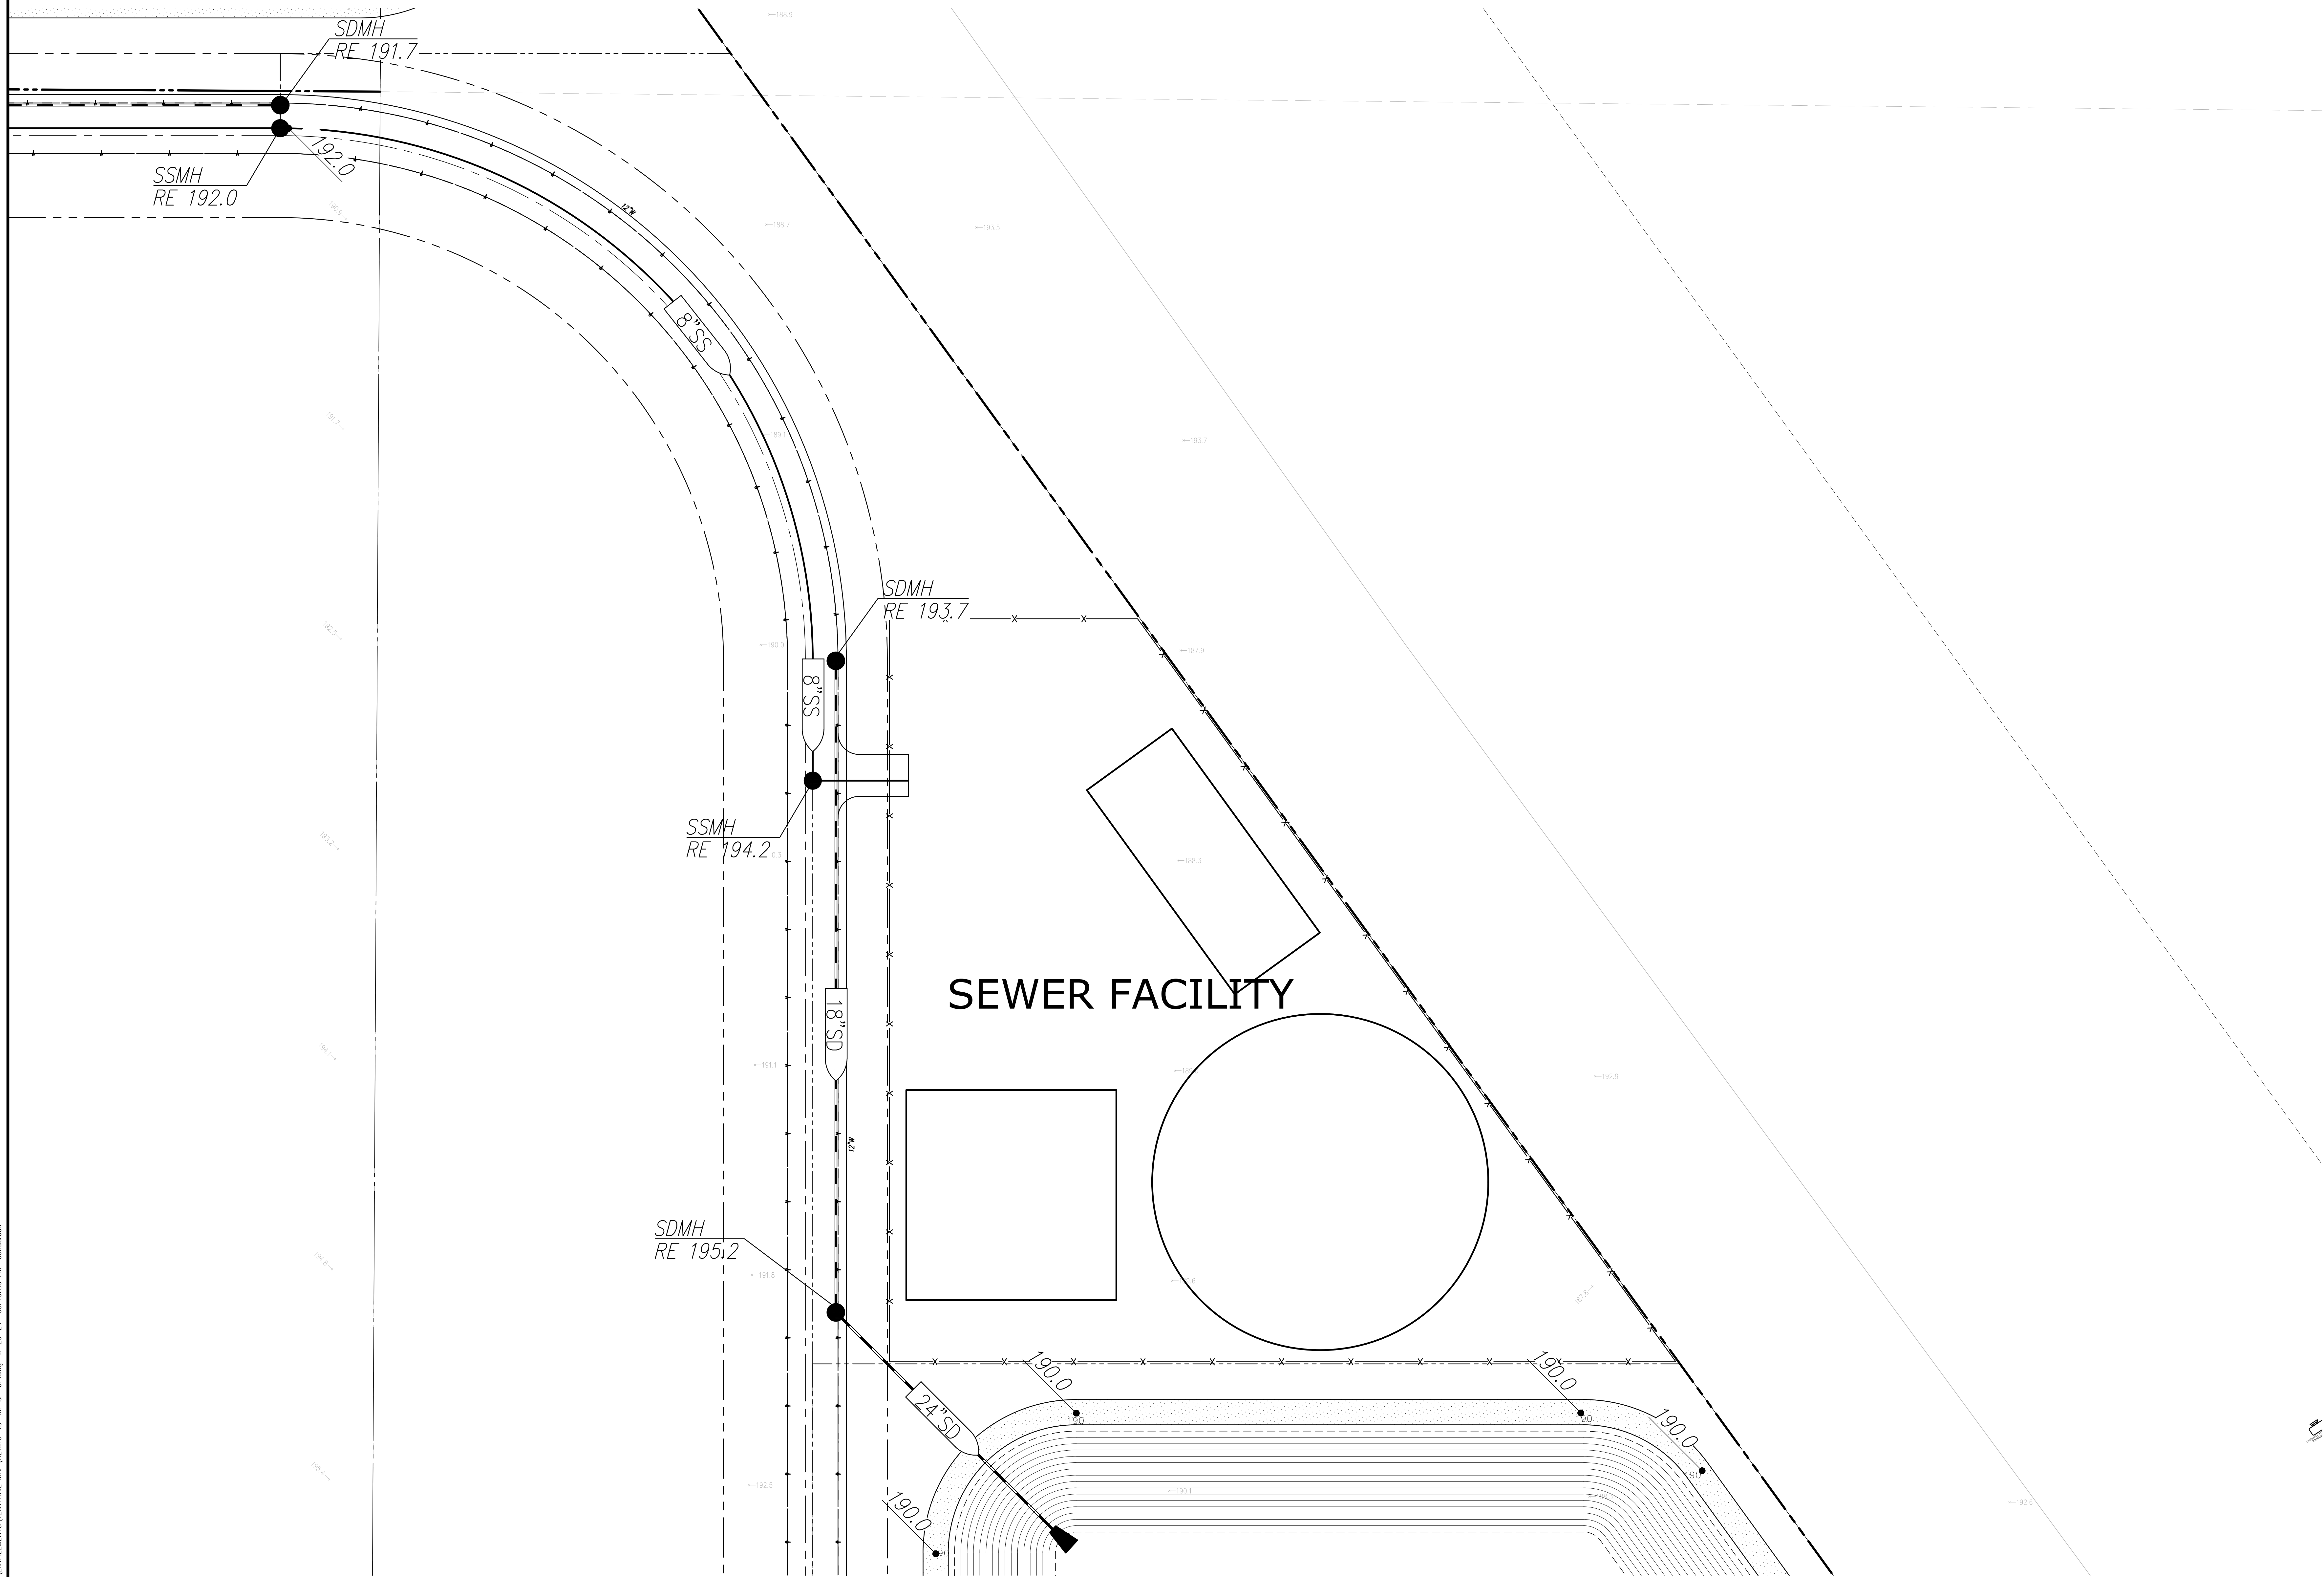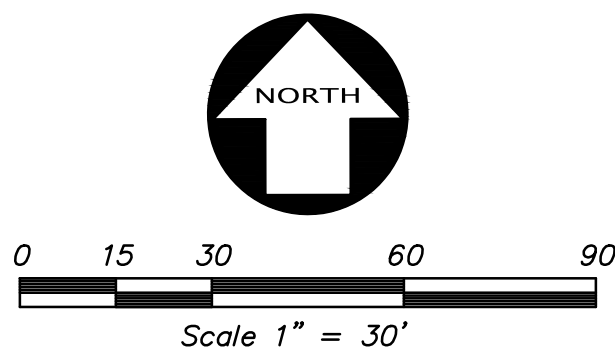

REVISION		BY	NO

REGISTERED PROFESSIONAL ENGINEER
CHARLES R. MCCARTY
No. 53447
CIVIL
STATE OF CALIFORNIA




KIER+WRIGHT
2850 Collier Canyon Road
Evermore, California 94551
Phone (925) 245-8788
www.kierwright.com

PRELIMINARY SEWER TREATMENT FACILITIES
VESTING TENTATIVE SUBDIVISION MAP WITH PHASE -1 MAP
TRACT 4162
PACIFIC GATEWAY

SAN JOAQUIN COUNTY, CALIFORNIA

DATE	SEPTEMBER, 2024
SCALE	AS SHOWN
DESIGNER	CR
DRAWN BY	DJA
JOB NO.	A21619-18
SHEET	C4.2
OF	13 SHEETS

Z:\2020\A21619-3\WORKS\ENTIREMENTS\TENTATIVE MAP\A21619-18-TM-GP-UP.dwg 9-25-24 05:46:07 PM danderson

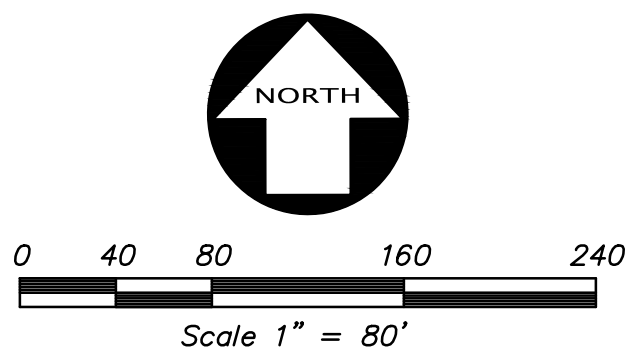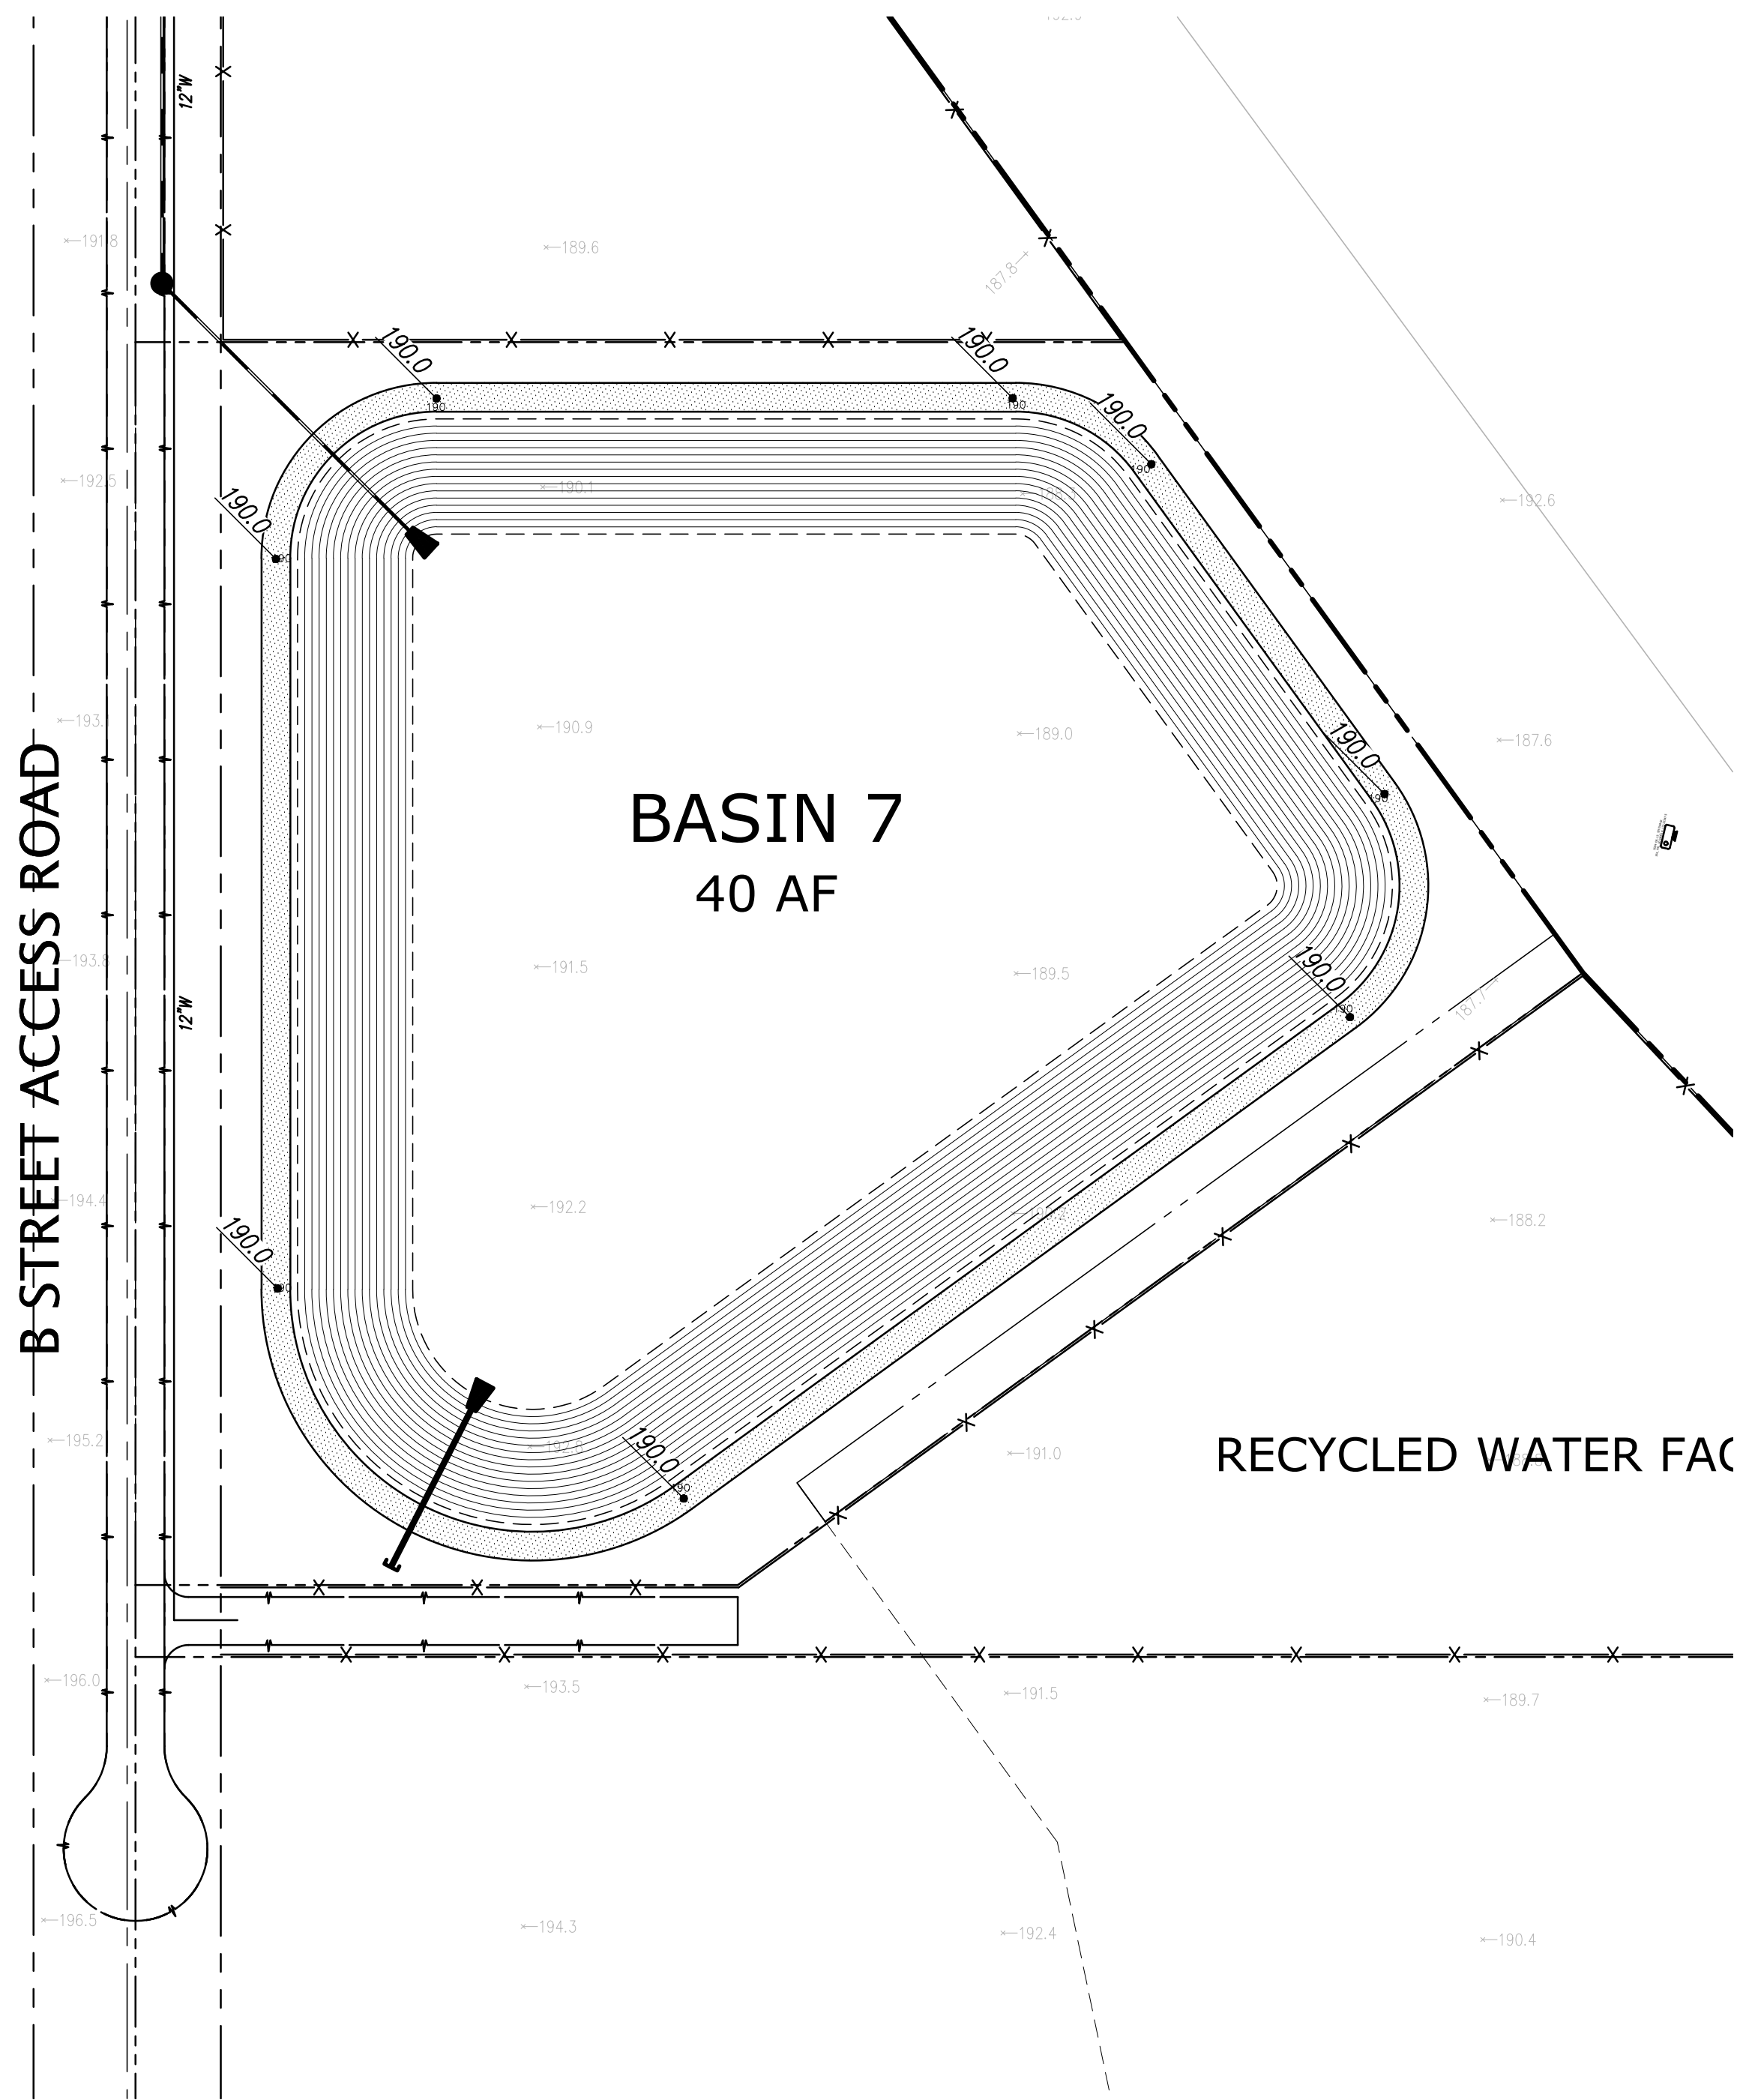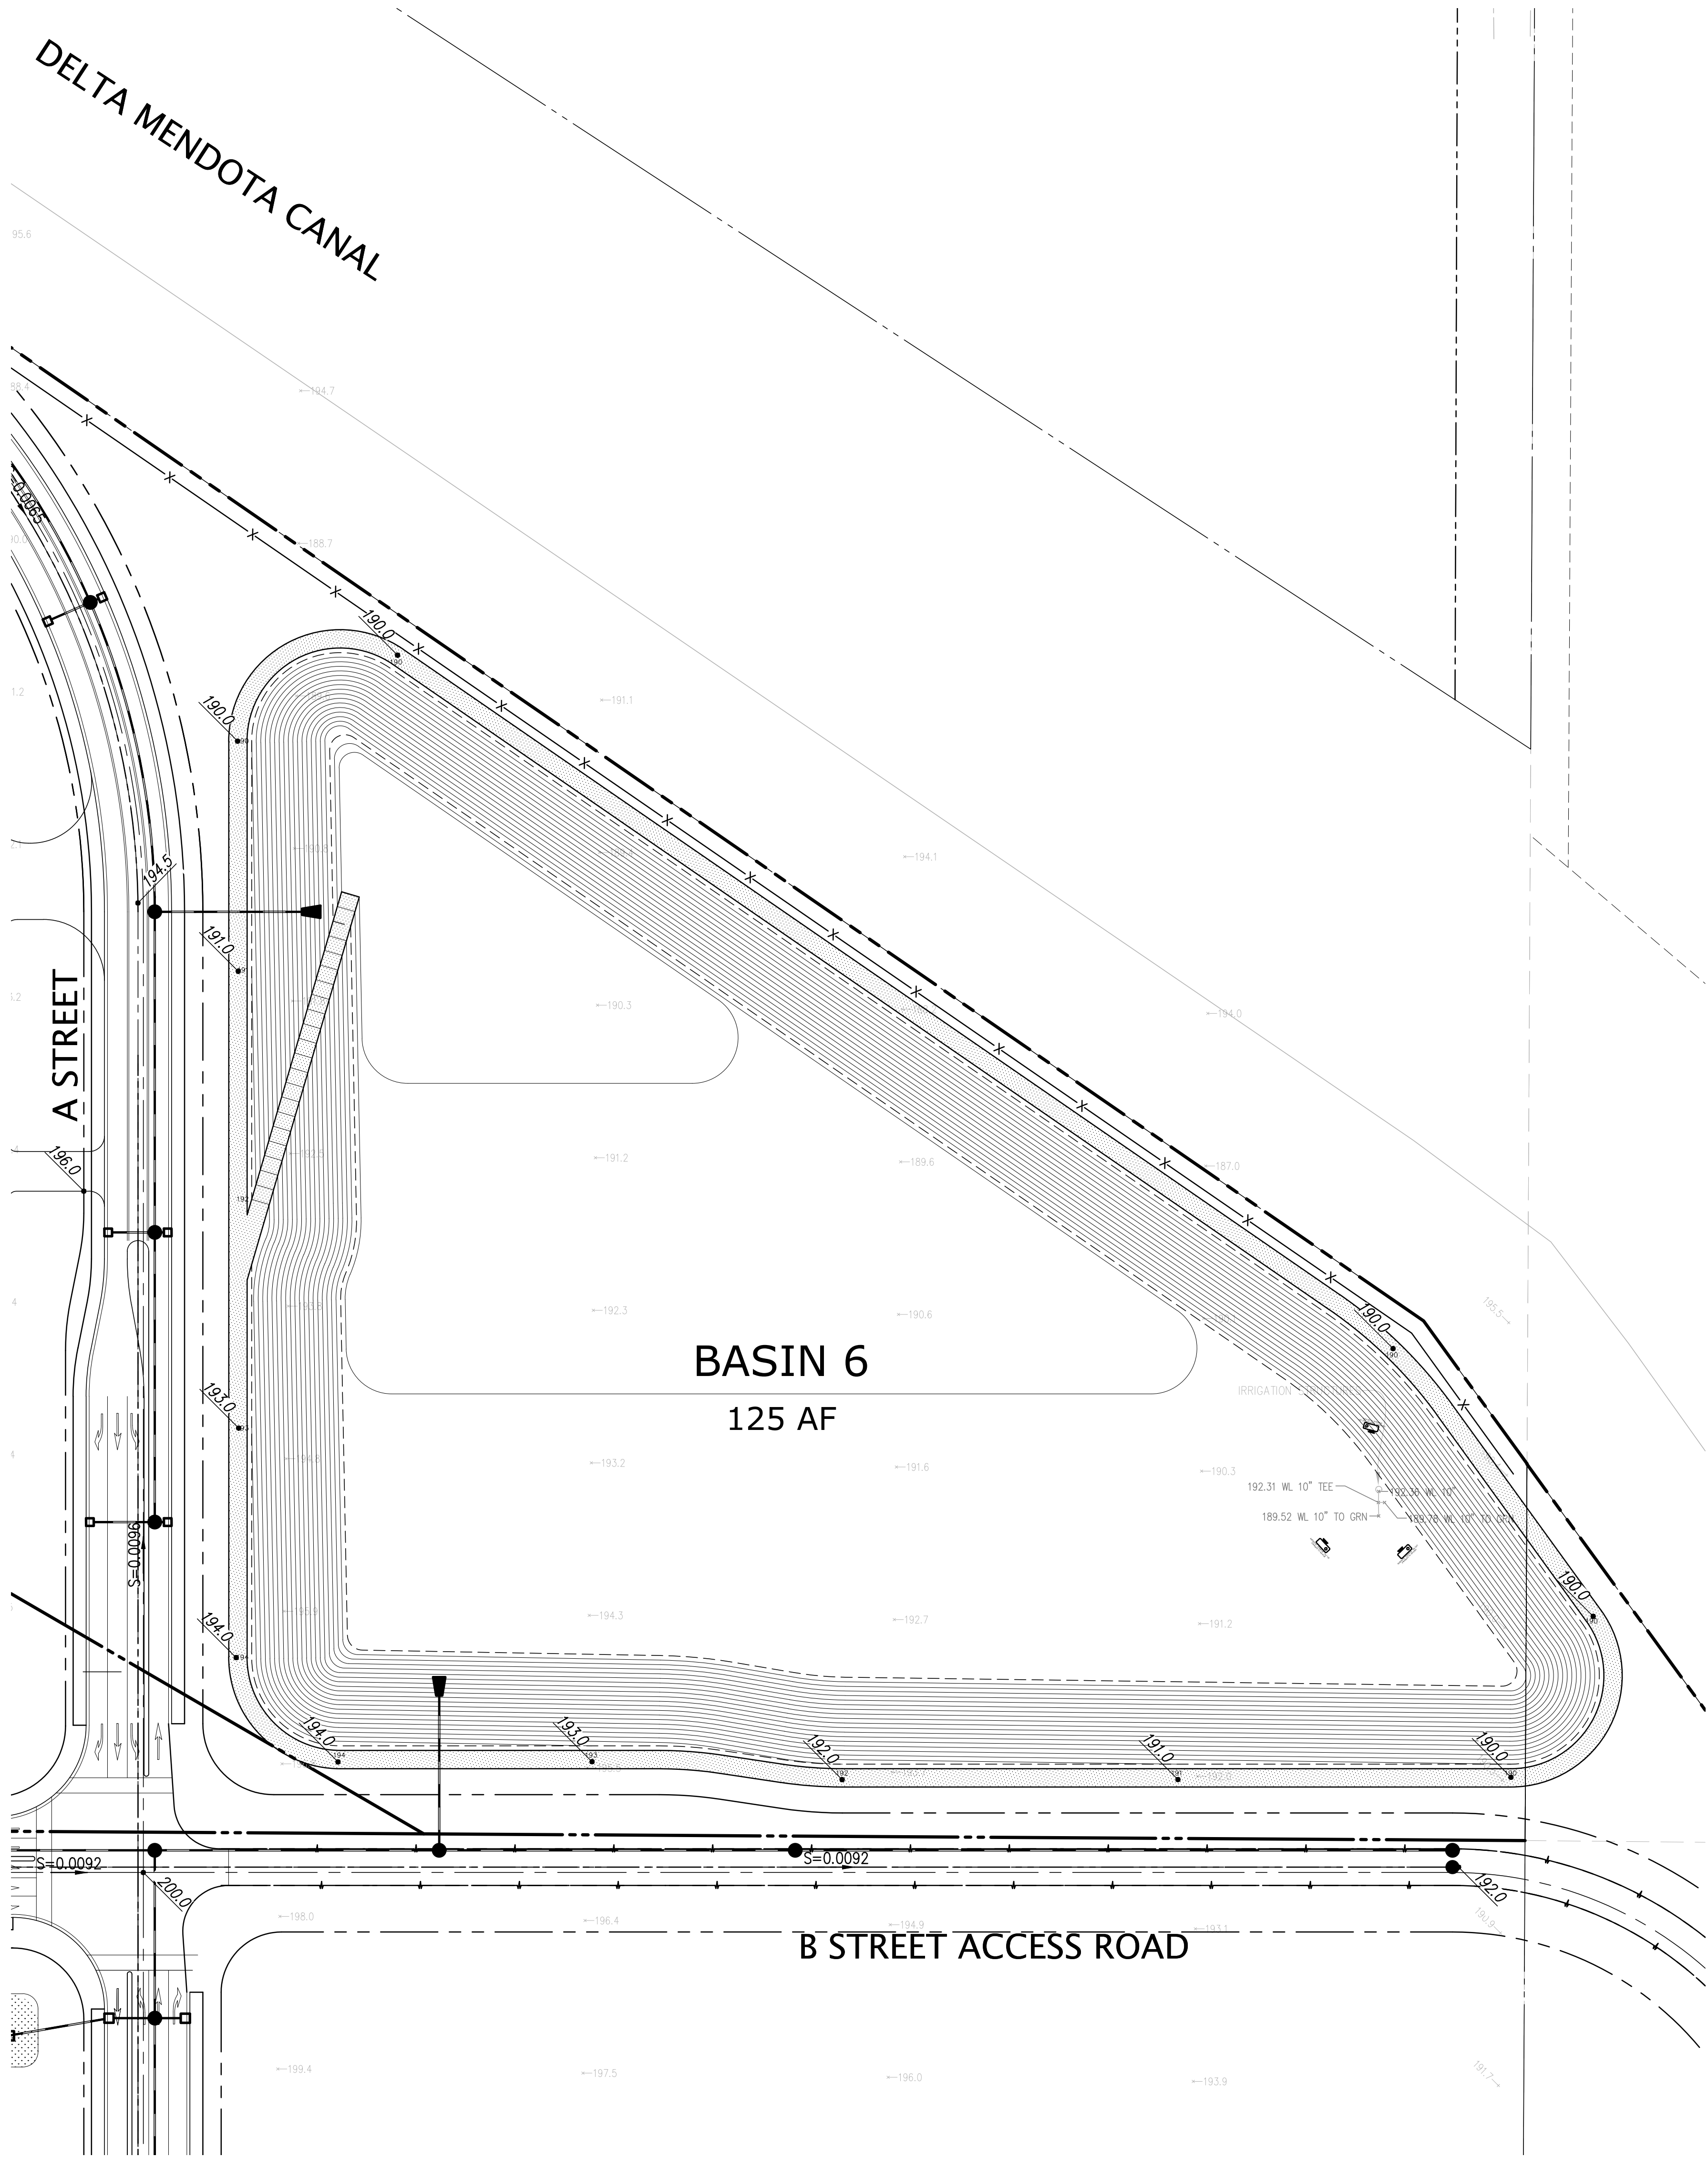

DATE	SEPTEMBER, 2024
SCALE	AS SHOWN
DESIGNER	CR
DRAWN BY	DJA
JOB NO.	A21619-18
SHEET	C4.3
OF	13 SHEETS

RETENTION BASIN
VESTING TENTATIVE SUBDIVISION MAP WITH PHASE -1 MAP
TRACT 4162
SAN JOAQUIN COUNTY, CALIFORNIA
PACIFIC GATEWAY



2850 Collier Canyon Road
Livermore, California 94551
Phone (925) 245-8788
www.kierwright.com



NO.	NO.	NO.	NO.	NO.
BY	BY	BY	BY	BY
REVISION	REVISION	REVISION	REVISION	REVISION