


Stormwater Basins	
ID	SF
SB-01	9,243
SB-02	8,258
SB-03	5,522
SB-04	5,229
SB-05	14,338
SB-06	32,485
SB-07	38,611
TOTAL	113,686

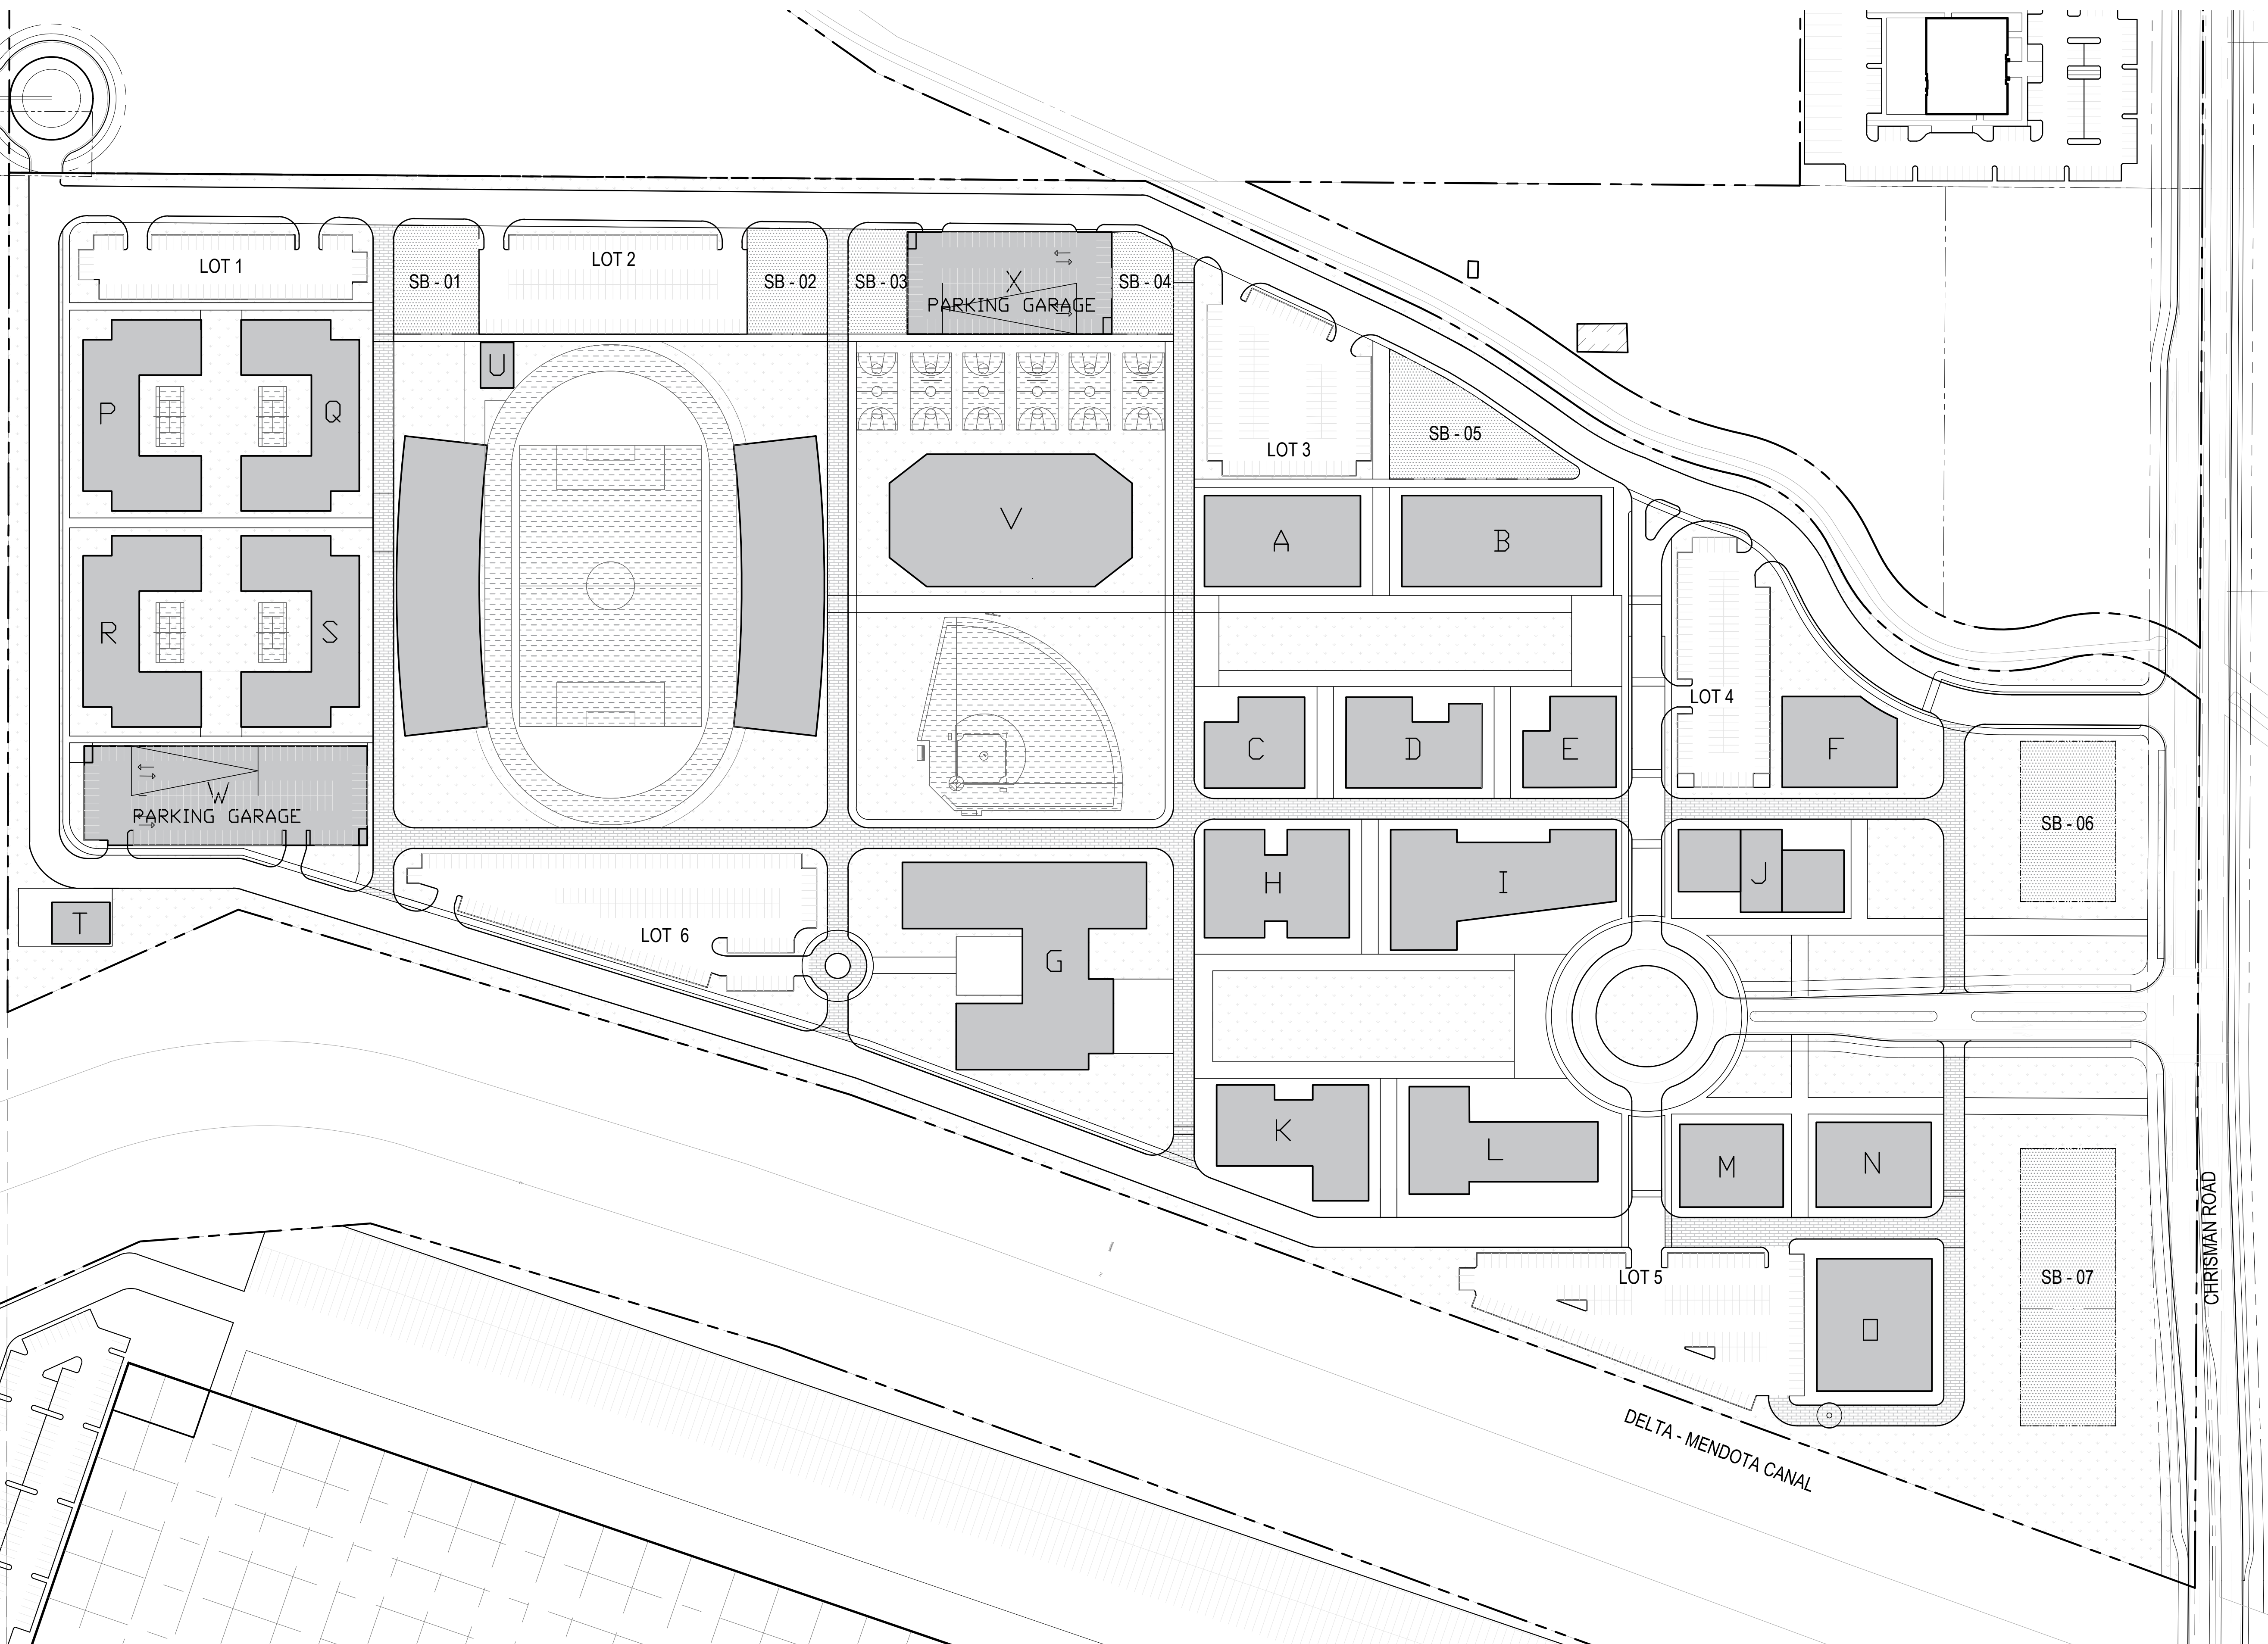

Page/

250 Montgomery St, Floor 14
San Francisco, CA 94707
T 415 249 0130
pagethink.com

Project:

UNIVERSITY OF PACIFIC GATEWAY

SOUTH CHRISMAN ROAD
TRACY, CA 95377

Consultants:

Stamp:

[illegible]

Issuance:

Project #:	72AC24006
Drawn by:	XX
Reviewed by:	XX
Issue Date:	XX/XX/2024

Sheet Title:

Sheet Title:
SITE PLAN
COMPLETE
BUILD-OUT


Sheet No:

AS-101


1

SITE PLAN



SCALE: 1" = 100'-0"

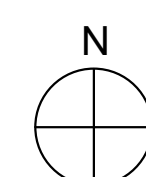


- METAL CLADDING
- STUCCO
- GLAZED CURTAIN WALL SYSTEM

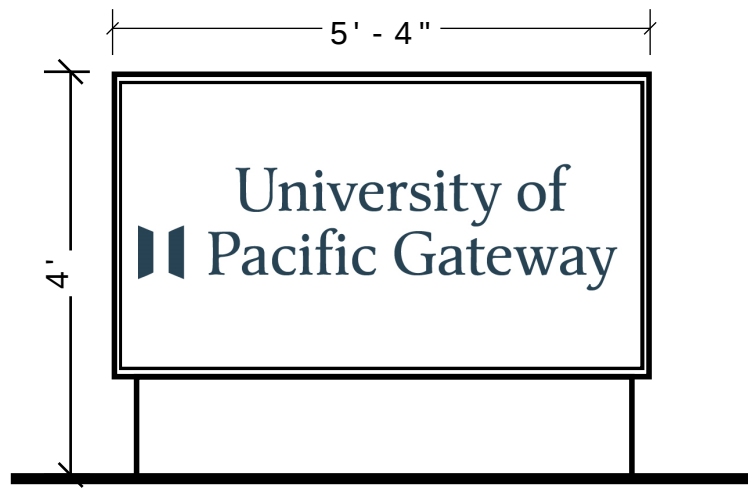


NTS

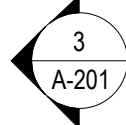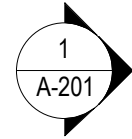

SCALE: 1/16" = 1'-0"

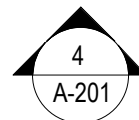


SCALE: 1/16" = 1'-0"

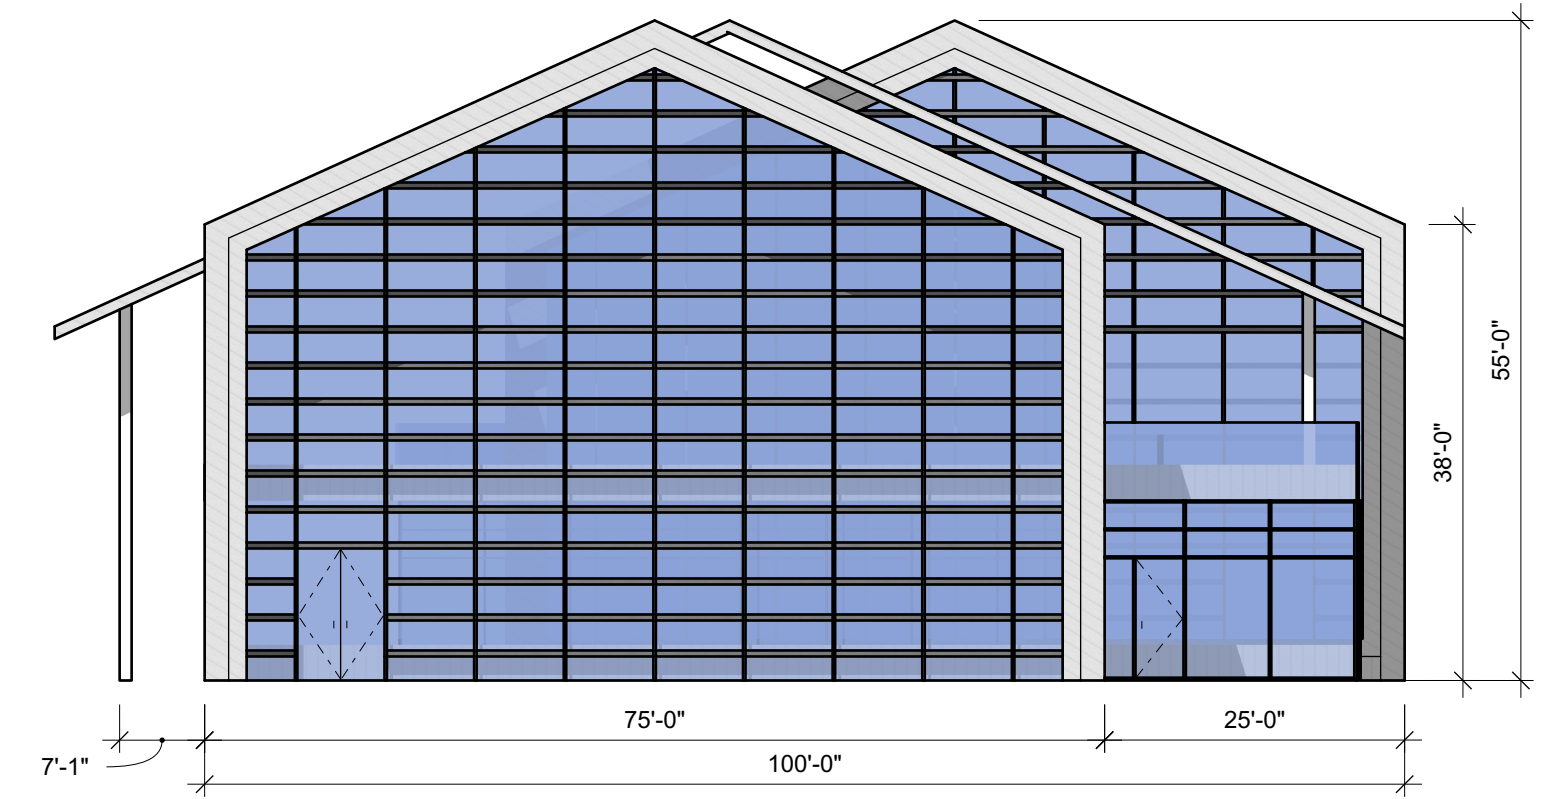

SCALE: 1/16" = 1'-0"



SCALE: 1/16" = 1'-0"

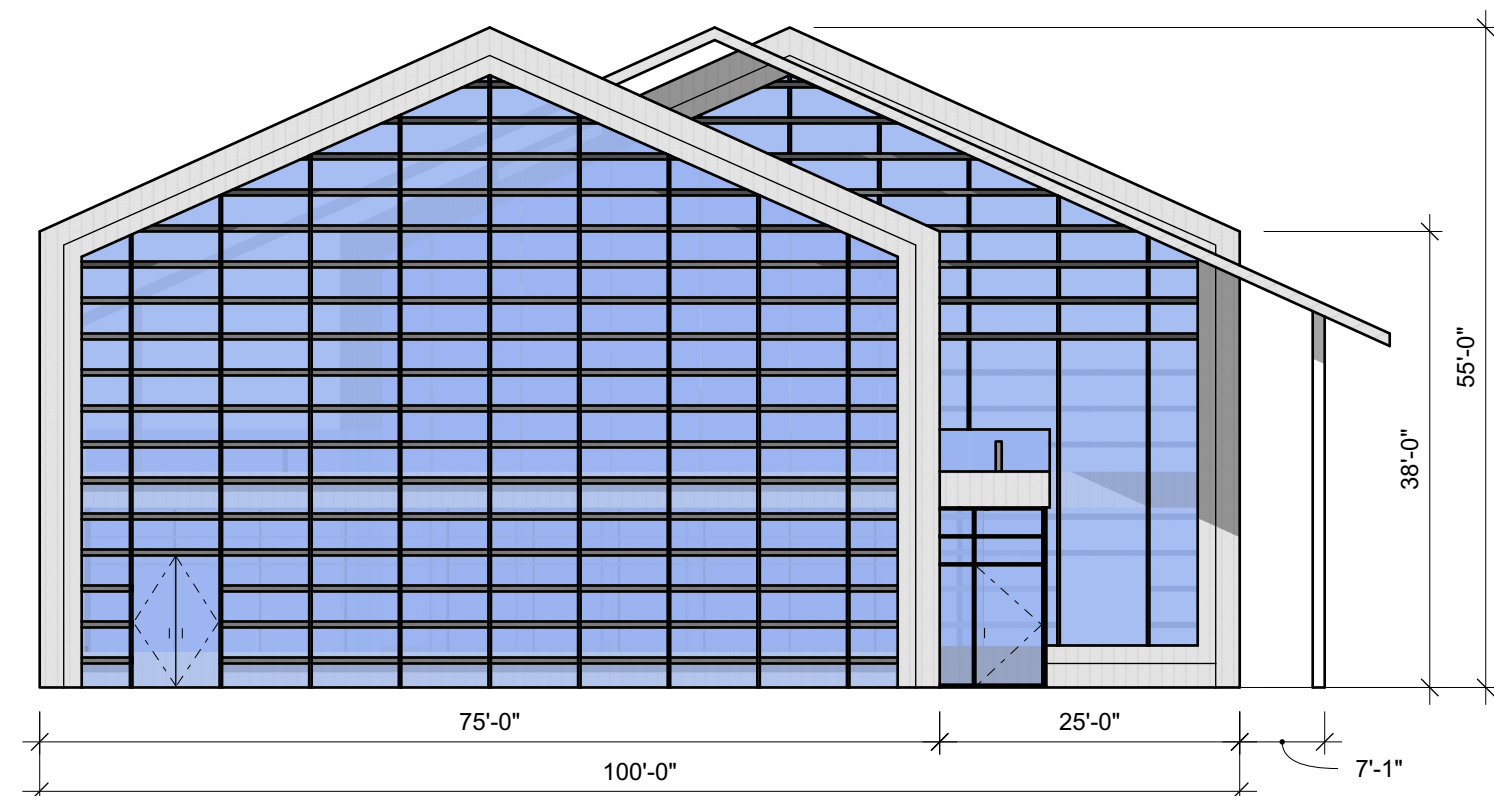

SCALE: 1/16" = 1'-0"

Project:

UNIVERSITY OF PACIFIC GATEWAY

SOUTH CHRISMAN ROAD
TRACY, CA 95377

Consultants:

Stamp:

[illegible]

ssuance:

Project #:	72AC24006
Drawn by:	AS
Reviewed by:	AB
Issue Date:	10/11/2024

Sheet Title:

EXTERIOR ELEVATIONS

Sheet No:

A-201