


NOTES

- LEGEND**

 - BUILDING LINE
 - CENTERLINE
 - CONCRETE CURB
 - MAJOR CONTOUR LINE
 - MINOR CONTOUR LINE
 - DRIVEWAY
 - EASEMENT LINE
 - EDGE OF PAVEMENT
 - ELECTRIC LINE
 - FENCE LINE
 - FIBER OPTICS LINE
 - FUEL LINE
 - GAS LINE - VALVE & LOT
 - GUARD RAIL
 - WATER LINE
 - MONUMENT/MONUMENT LINE
 - ABUTMENT'S RIGHTS RELINQUISH
 - OIL LINE
 - OVERHEAD POWER LINE
 - PROPERTY LINE
 - RAILROAD TRACKS
 - SPOT ELEVATION
 - BACKFLOW PREVENTION DEVICE
 - BLOWOFF VALVE
 - FIRE DEPARTMENT CONNECTION
 - FIRE HYDRANT
 - GAS METER
 - GUY ANCHOR
 - HUB & MAN PACK FOUND
 - IRON PIPE FOUND
 - MAIL BOX
 - NAIL FOUND
 - POST INDICATOR VALVE
 - POWER POLE/JOINT POLE
 - RAILROAD SPIKE FOUND
 - REBAR FOUND
 - TRANSFORMER
 - TRAP & MAN
 - UTILITY BOX
 - UTILITY LINE MARKER
 - WATER VALVE
 - WELL

Z:\2021\A21619-3\DWG\ENTITLEMENTS\DESIGN PACKAGE\A21619-18-PG.dwg 9-25-24 05:59:34 PM danderson

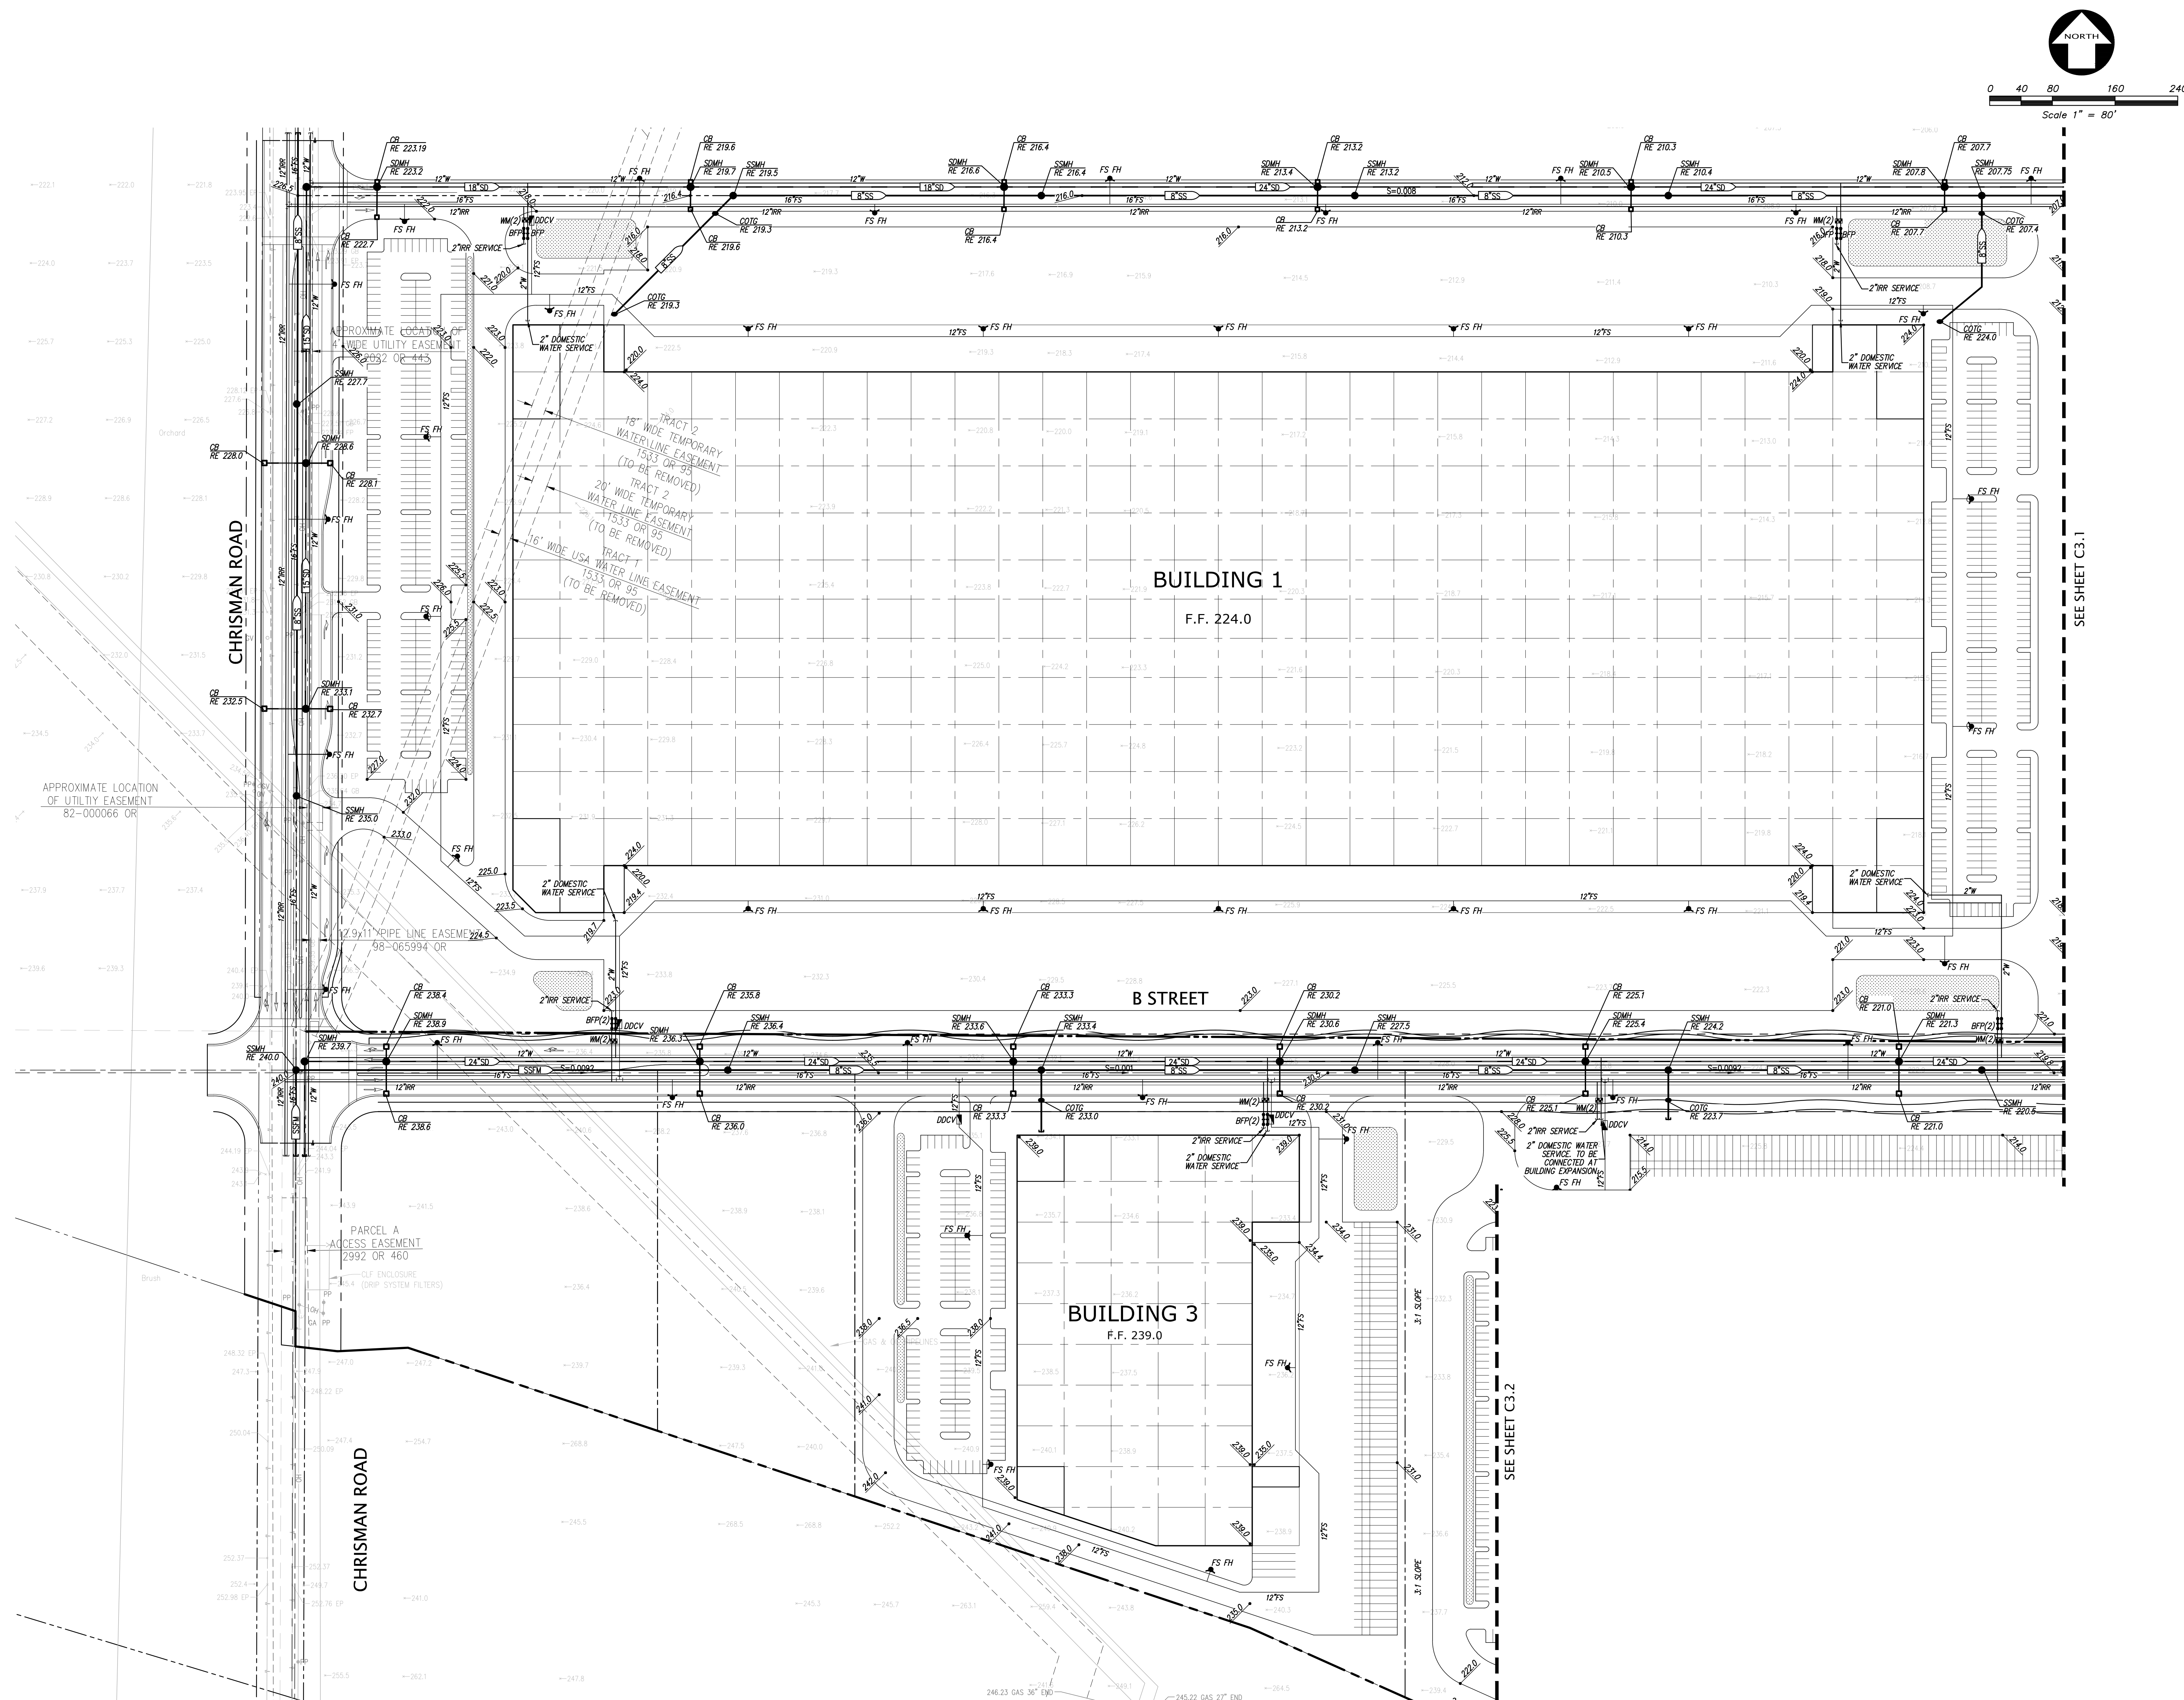

PRELIMINARY GRADING AND UTILITY PLAN

PACIFIC GATEWAY – PHASE 1

FOR


PACIFIC GATEWAY

 KIER+WRIGHT

2850 Collier Canyon Road
Livermore, California 94551

Phone (925) 245-8788
www.kierwright.com



[illegible]

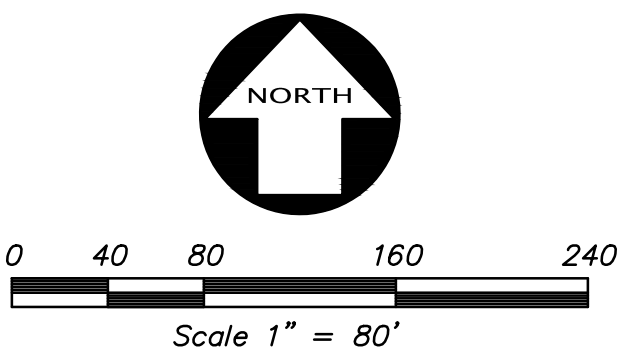

SEE SHEET C3.3

SEE SHEET C3.2

[illegible]

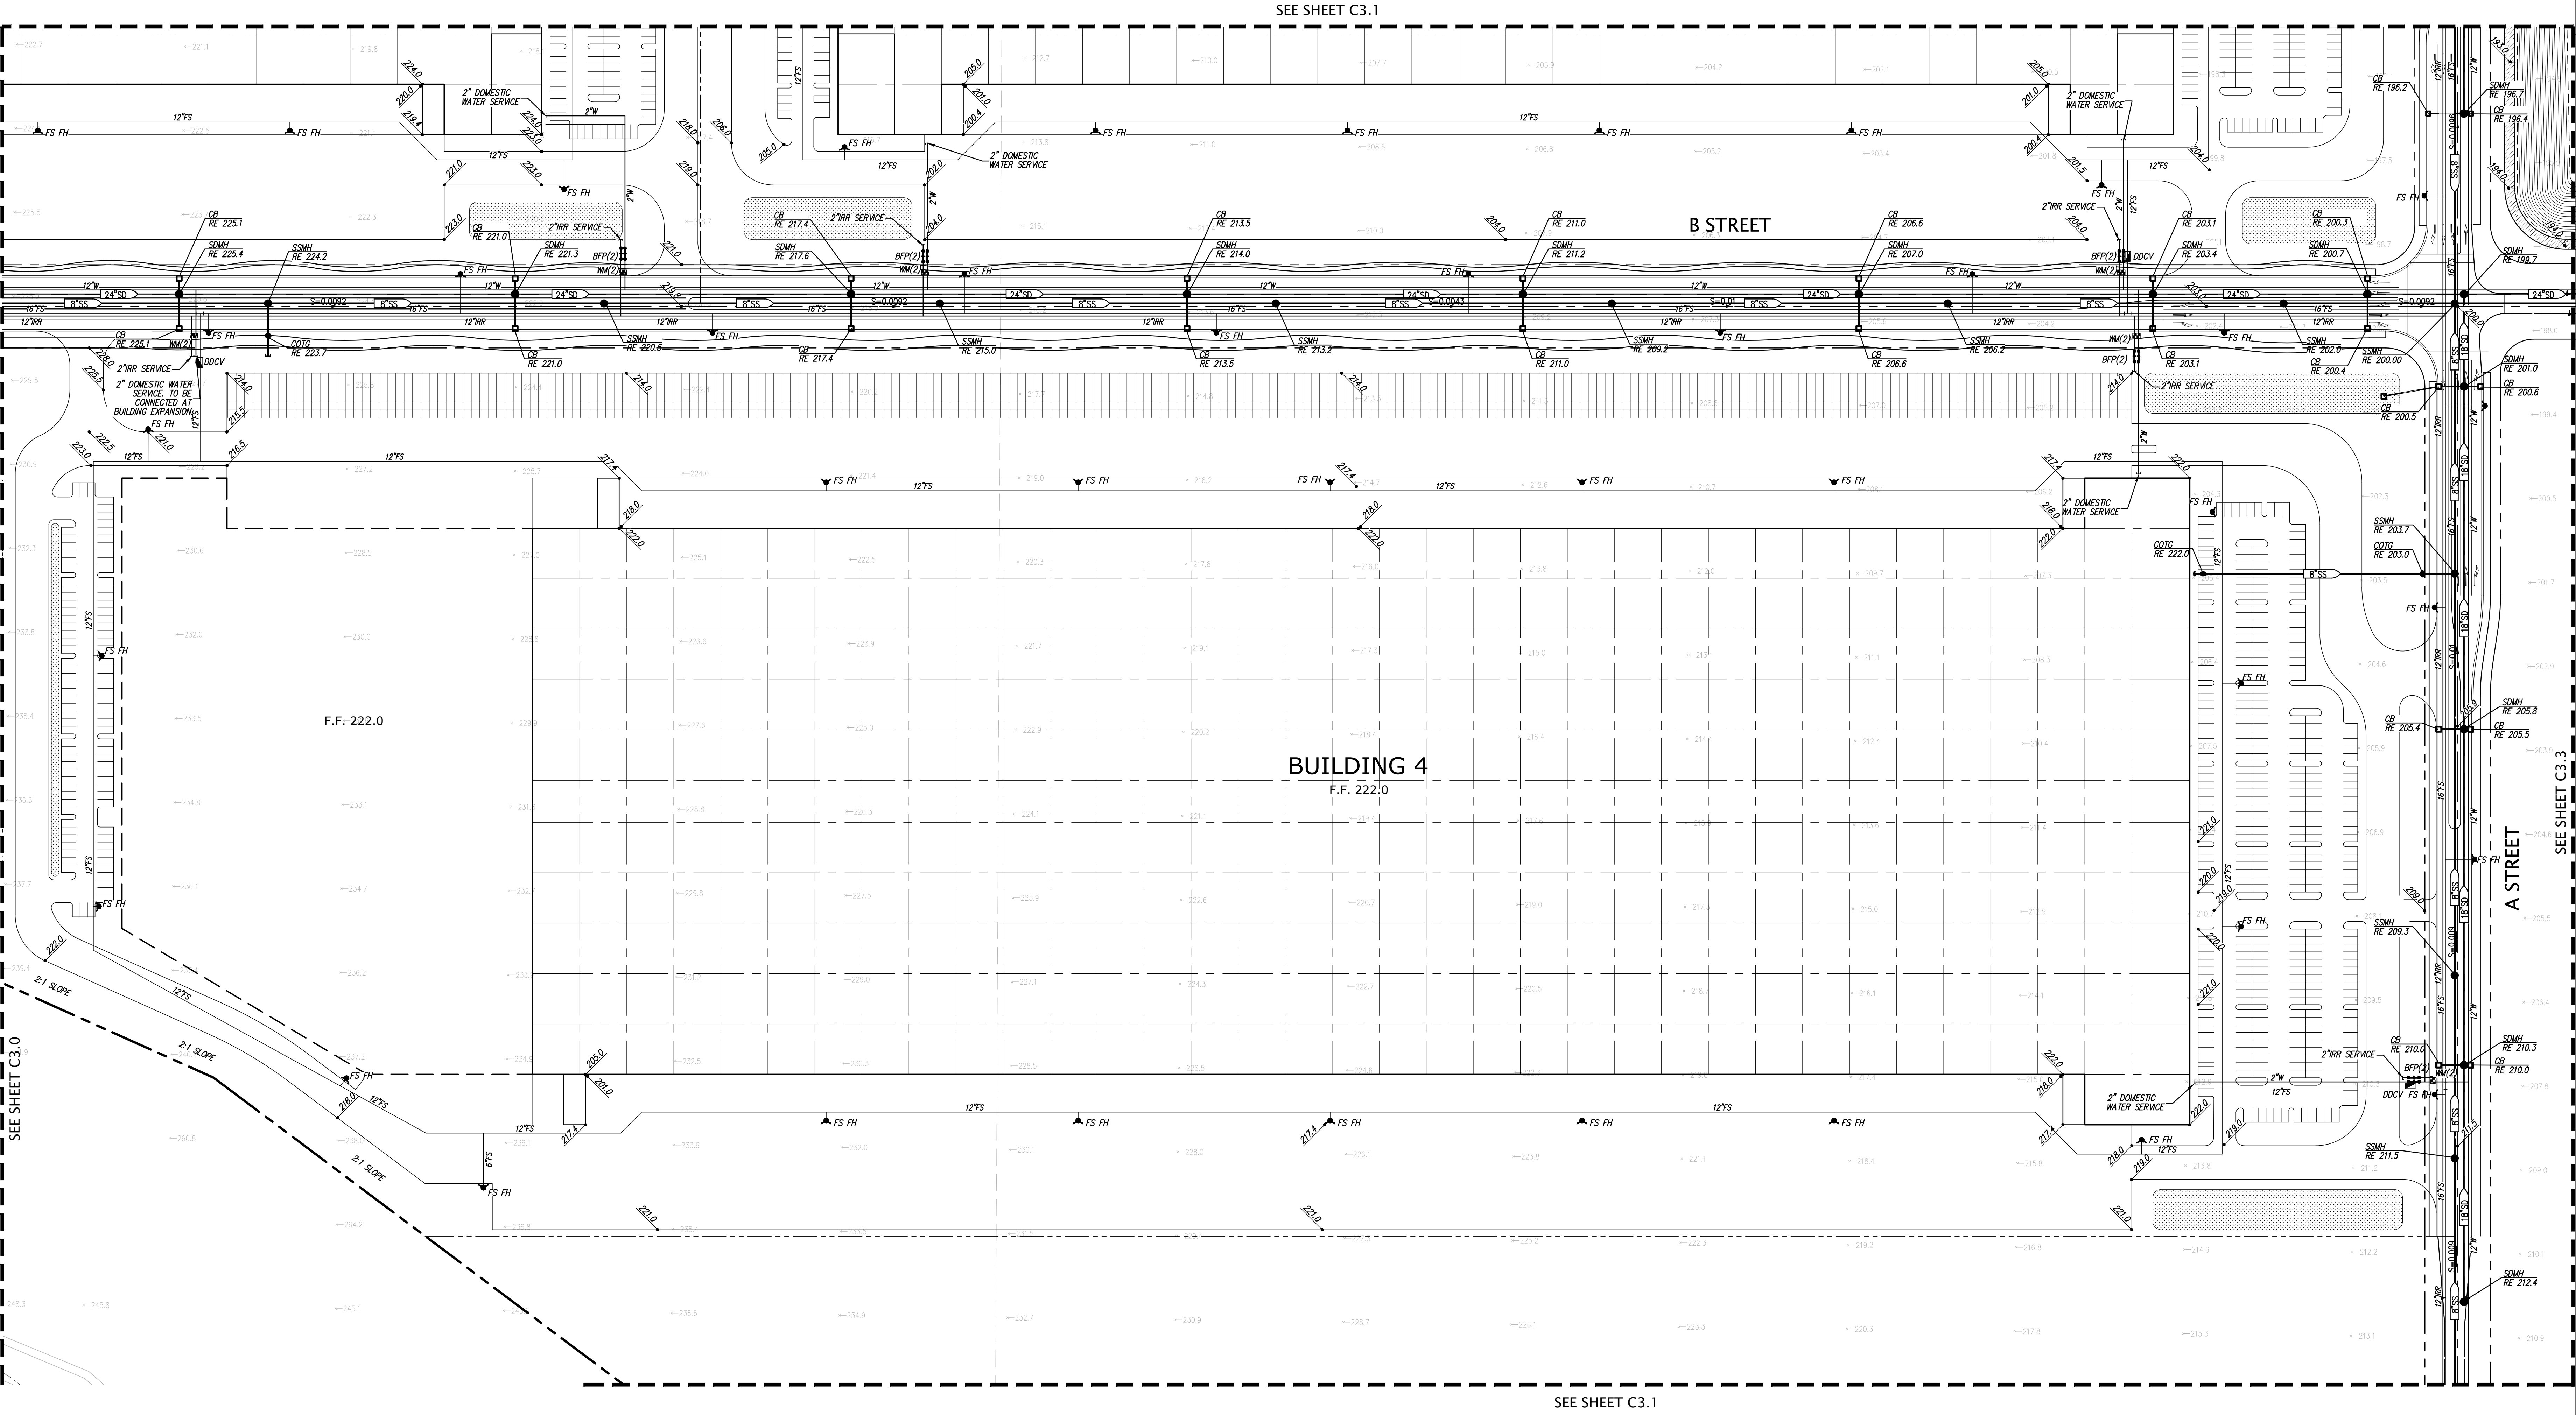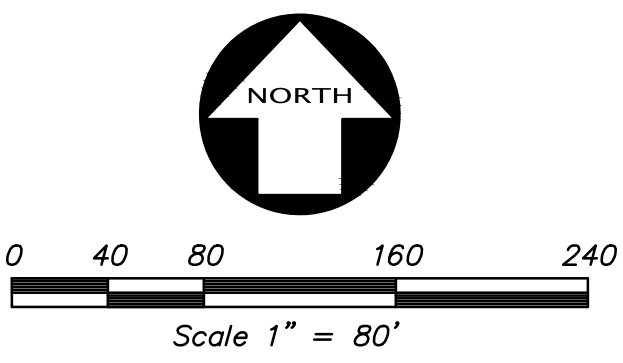

REVISION		BY		NO	

REGISTERED PROFESSIONAL ENGINEER
CORY R. MCCARTY
No. 53447
CIVIL
STATE OF CALIFORNIA


KIER+WRIGHT
2850 Collier Canyon Road
Livermore, California 94551
Phone (925) 245-8788
www.kierwright.com

PRELIMINARY GRADING AND UTILITY PLAN
PACIFIC GATEWAY - PHASE 1
FOR
PACIFIC GATEWAY


SAN JOAQUIN COUNTY, CALIFORNIA

DATE	SEPTEMBER, 2024
SCALE	AS SHOWN
DESIGNER	CR
DRAWN BY	DJA
JOB NO.	A21619-18
SHEET	
OF	13 SHEETS

Z:\2023\A21619-18\JUNCTION\ITEMS\DESIGN PACKAGE\A21619-18-PC-UP.dwg 9/25/24 10:02:37 PM danielson

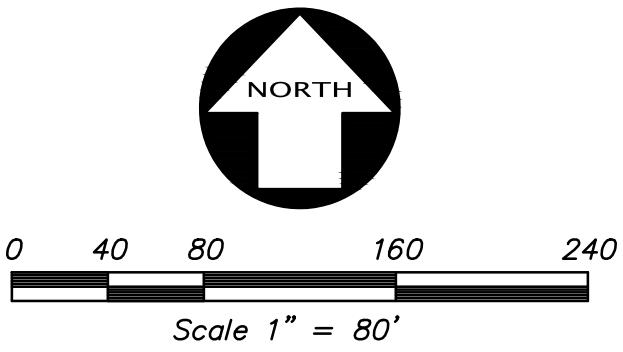


PRELIMINARY GRADING AND UTILITY PLAN						CALIFORNIA					
PACIFIC GATEWAY – PHASE 1											
FOR											
PACIFIC GATEWAY						SAN JOAQUIN COUNTY,					
DATE SEPTEMBER, 2024						AS SHOWN					
DESIGNER CR											
DRAWN BY DJA											
JOB NO. A21619-18											
SHEET C3.3											
OF 13 SHEETS											

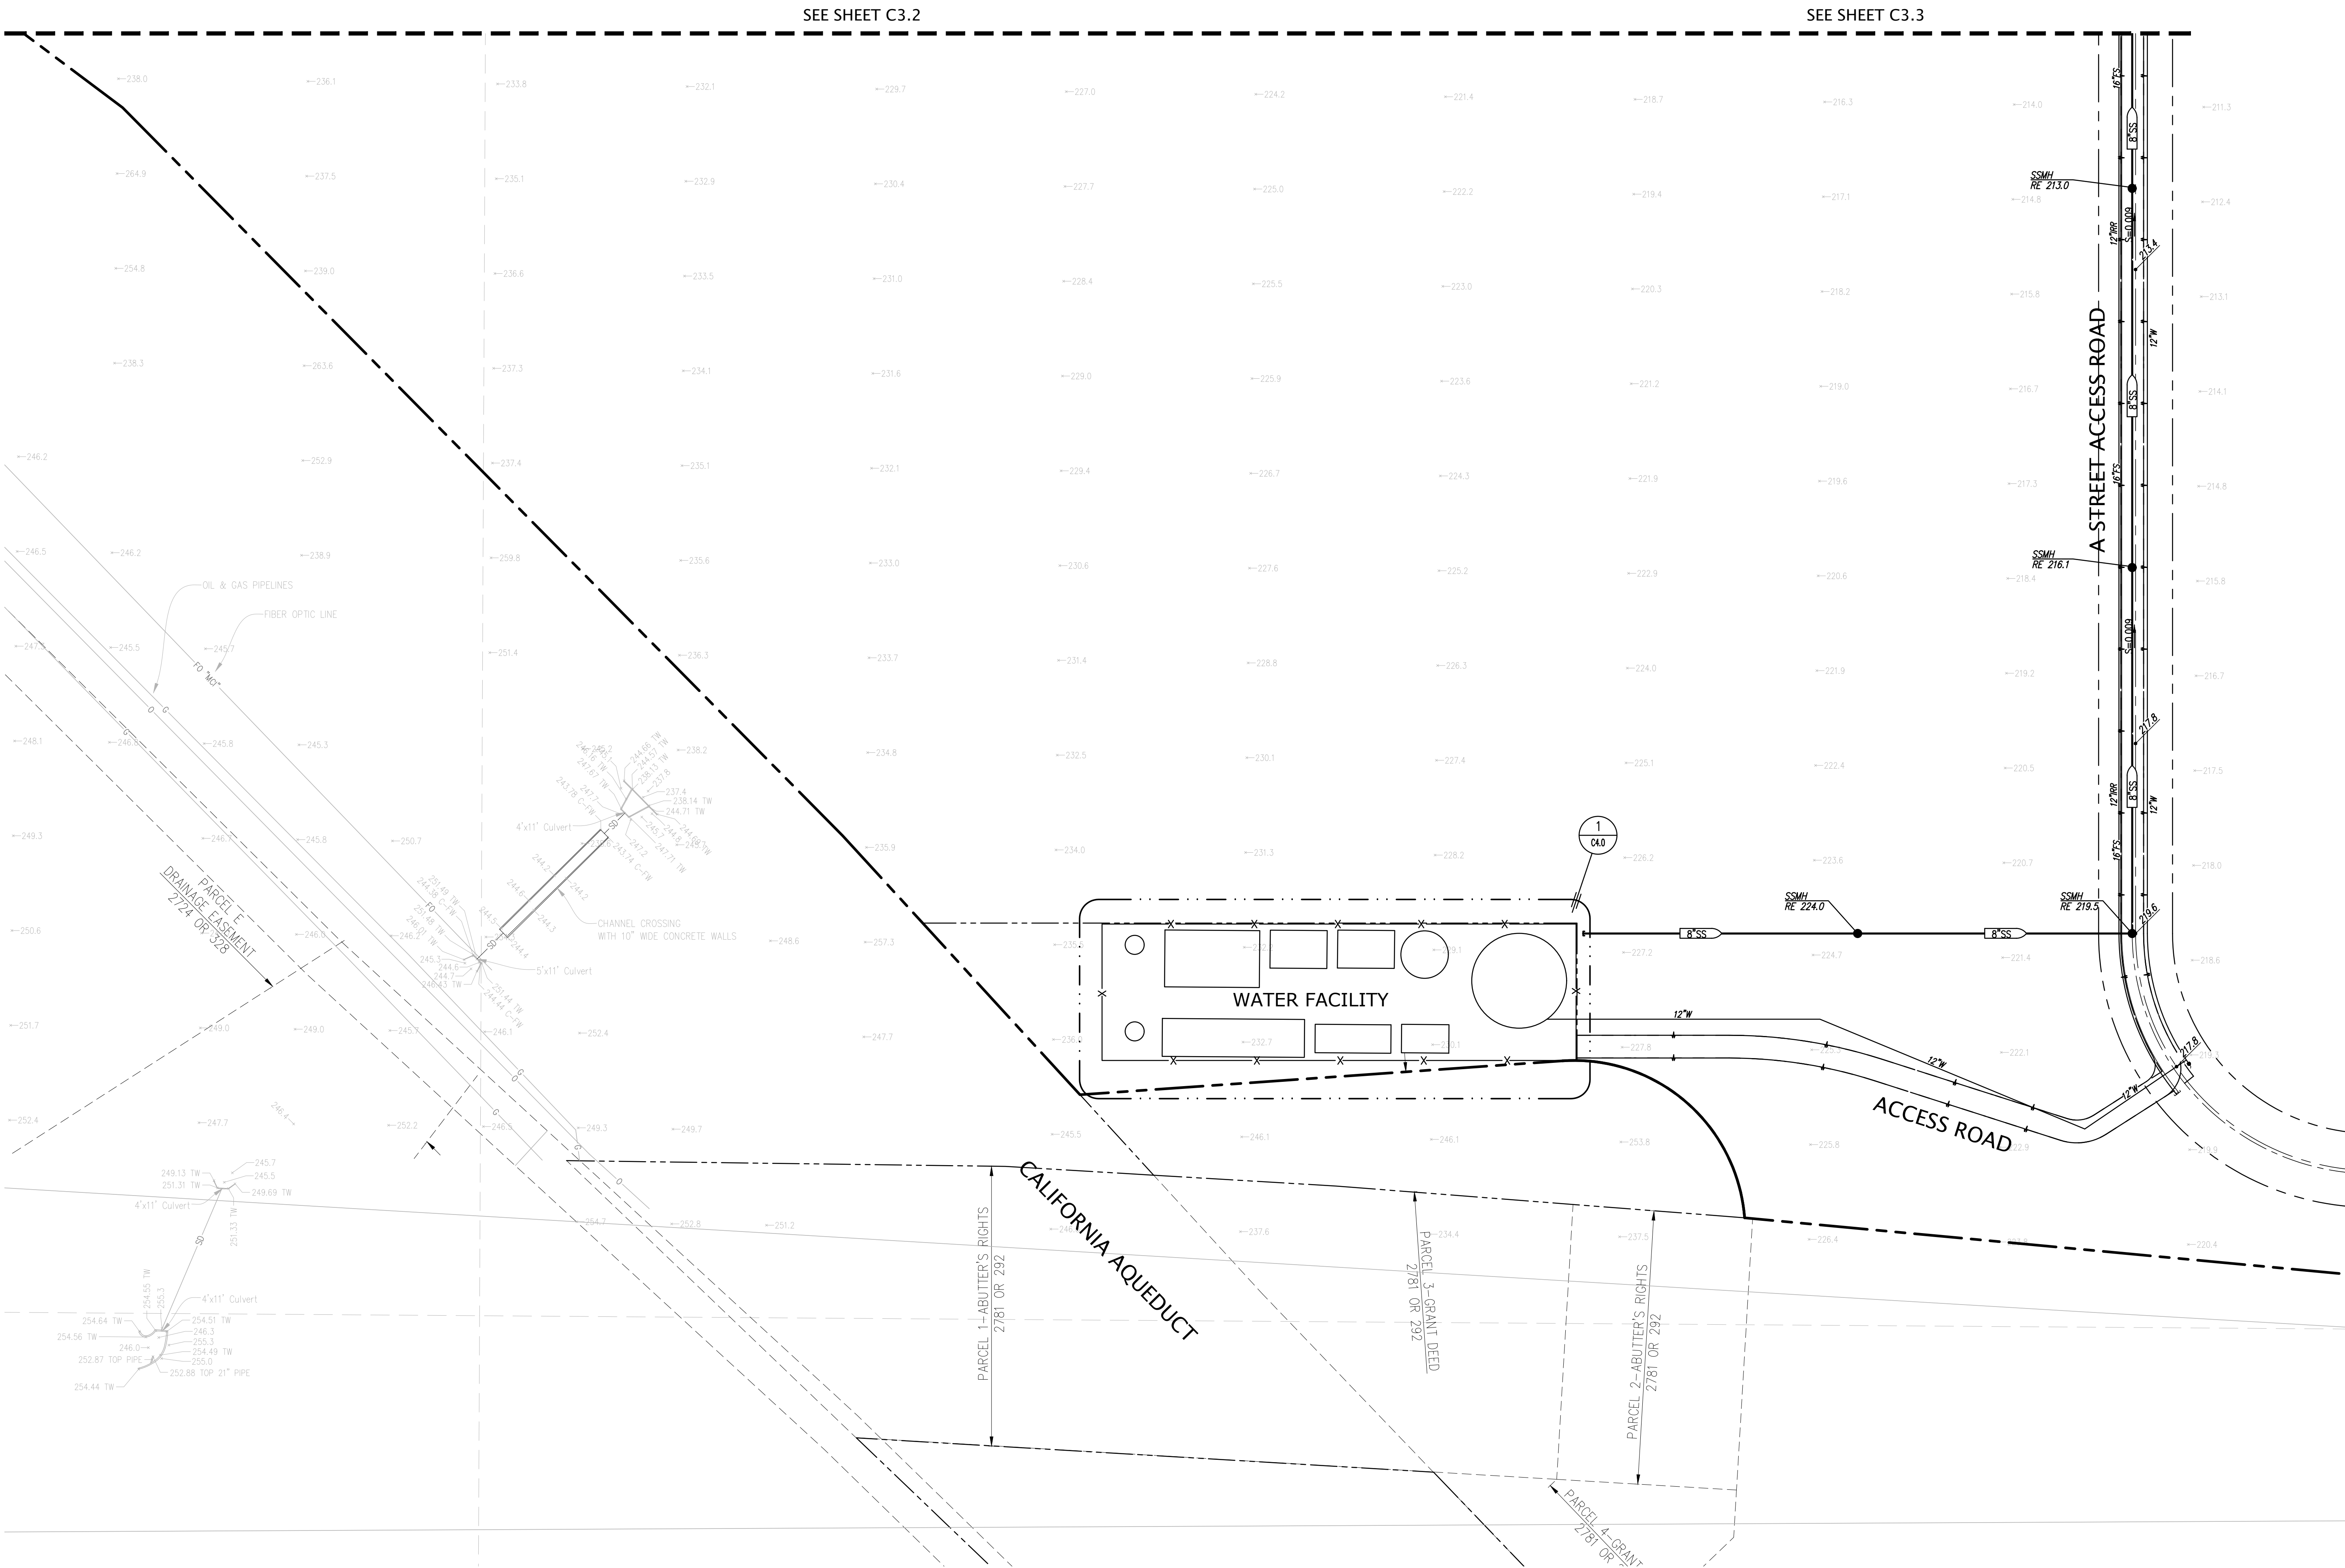

DATE		SEPTEMBER, 2024		NO.		REVISION		BY		NO.		REVISION		BY		NO.		REVISION	
SCALE		AS SHOWN		△		△		△		△		△		△		△		△	
DESIGNER		CR		△		△		△		△		△		△		△		△	
DRAWN BY		DJA		△		△		△		△		△		△		△		△	
JOB NO.		A21619-18		△		△		△		△		△		△		△		△	
SHEET		C3.4		△		△		△		△		△		△		△		△	
OF		13		△		△		△		△		△		△		△		△	
SHEETS				△		△		△		△		△		△		△		△	
</																			

Z:\2020\A21619-3\DWG\ENTIREMENTS\DESIGN PACKAGE\A21619-18-PC-CP.dwg 9-25-24 10:03:03 PM andersen

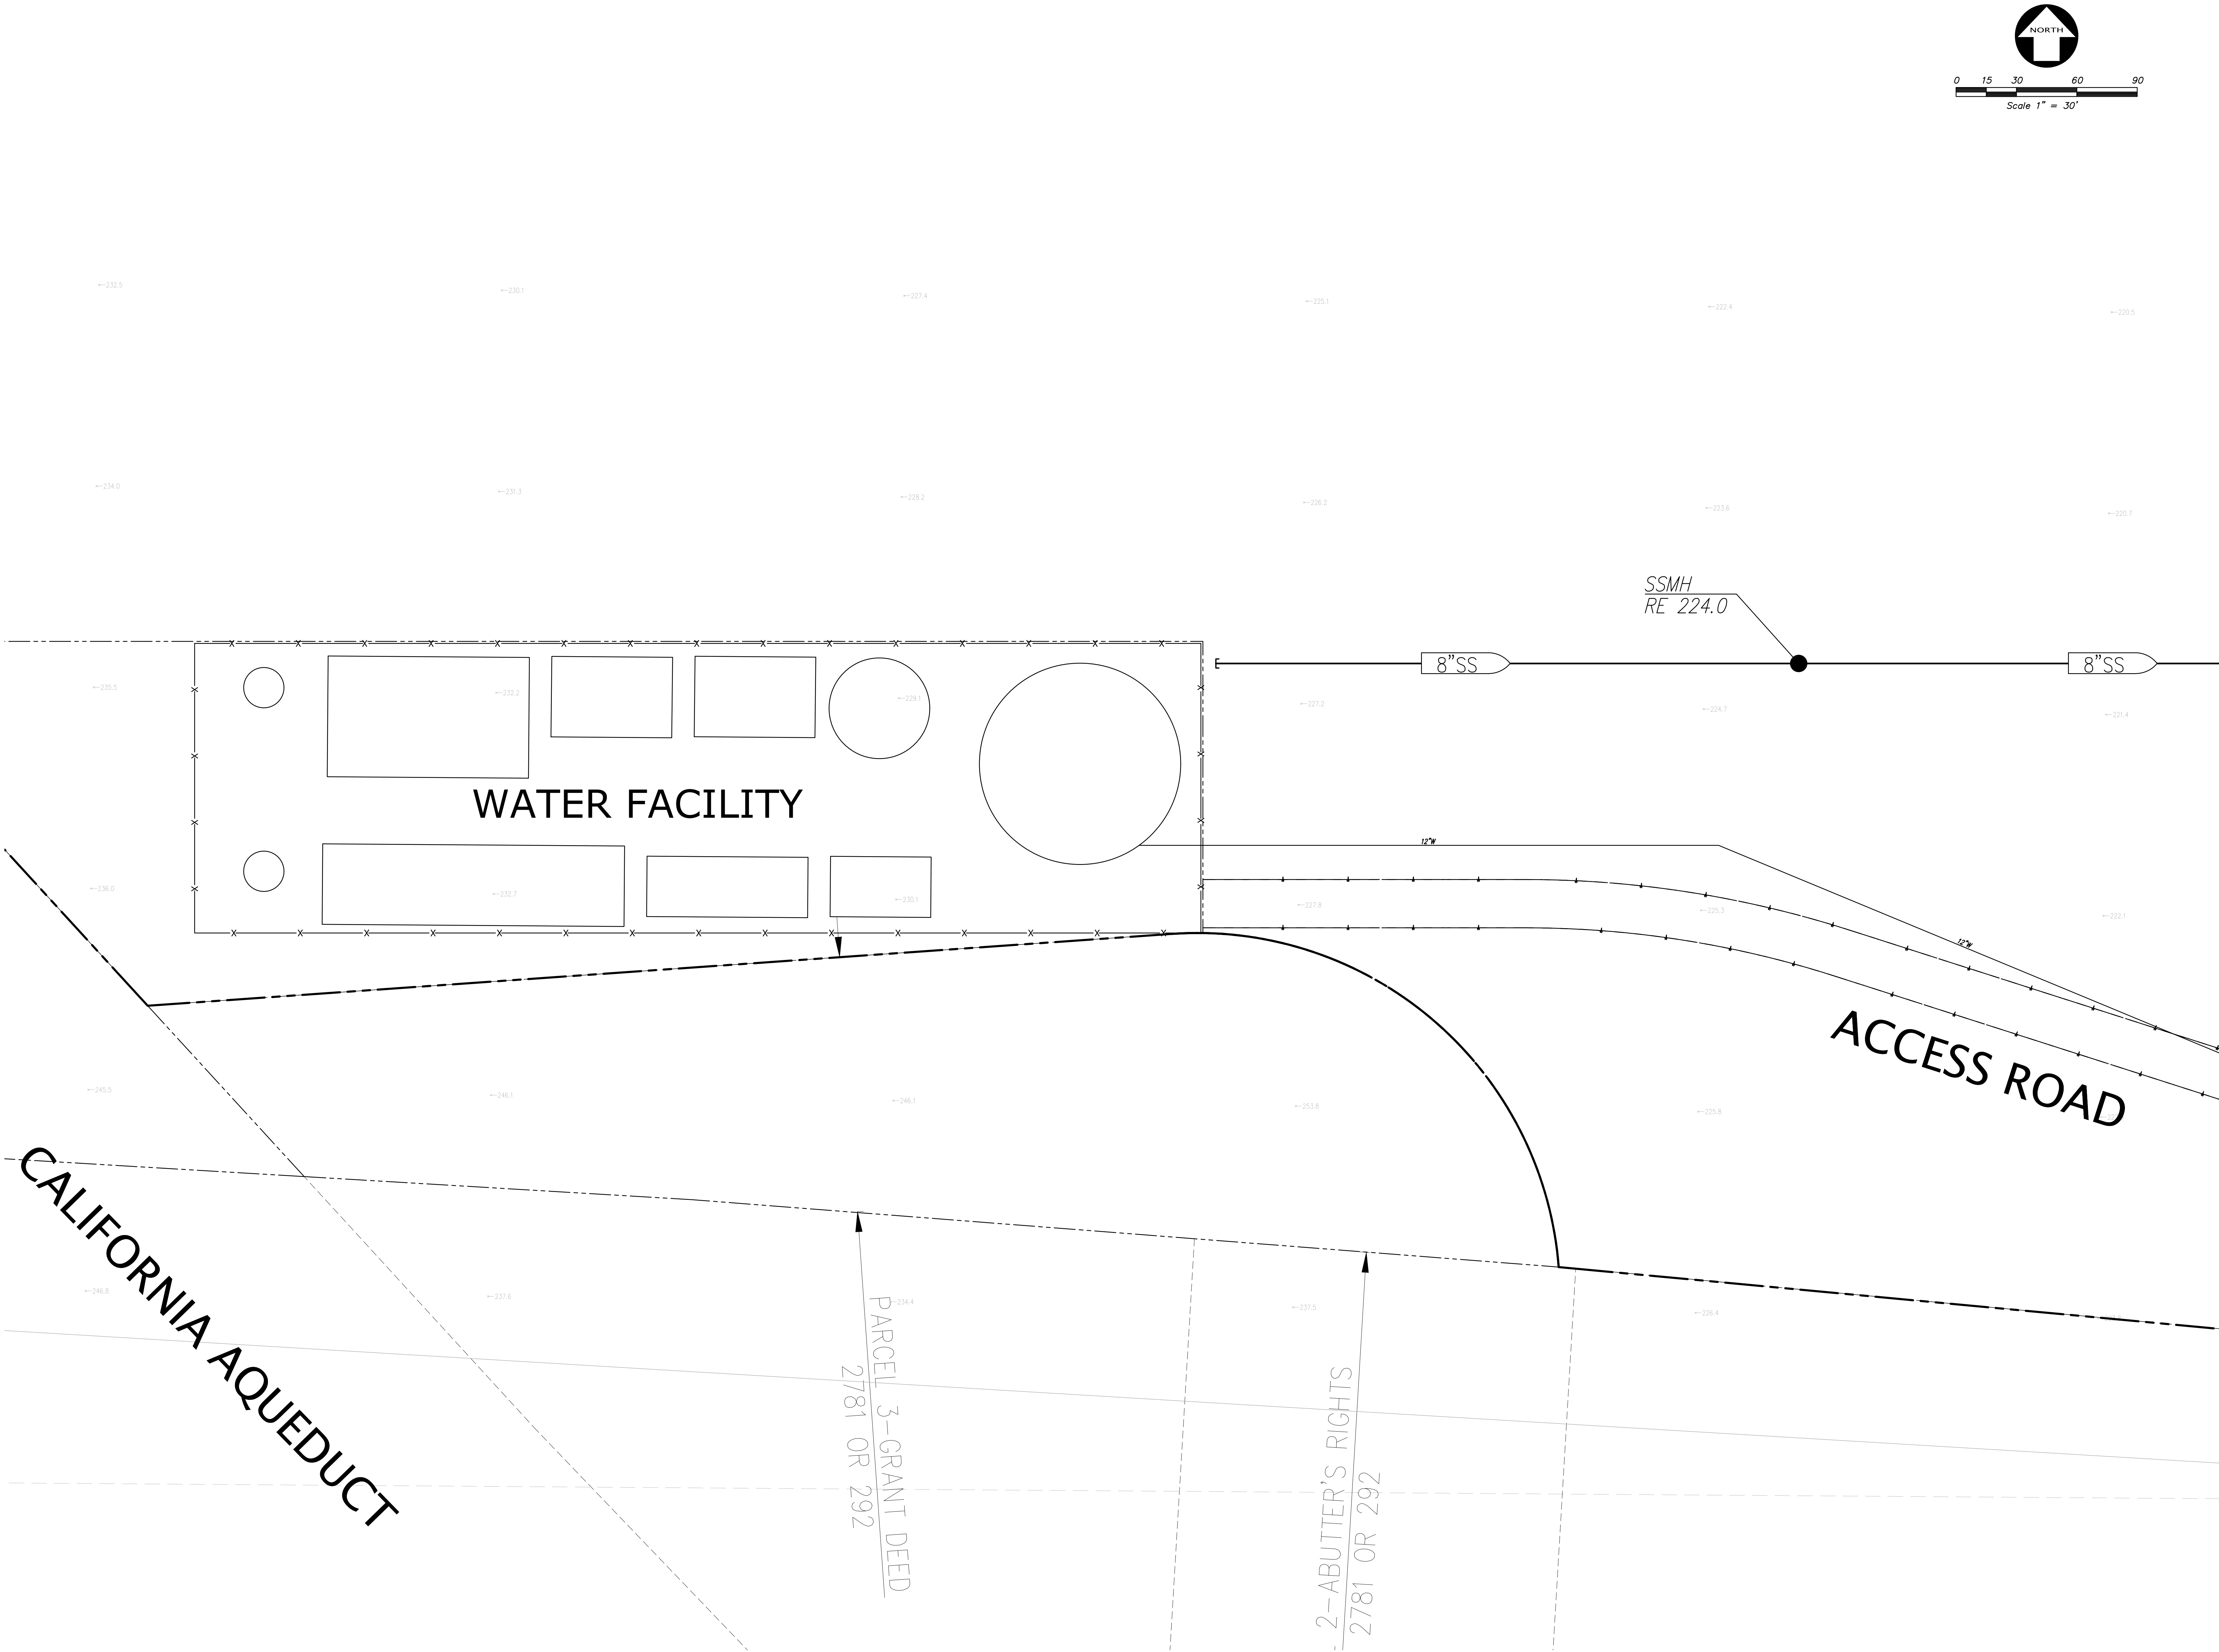

DATE		SEPTEMBER, 2024	
SCALE		AS SHOWN	
DESIGNER		CR	
DRAWN BY		DJA	
JOB NO.		A21619-18	
SHEET		C4.0	
OF		13 SHEETS	

REVISION		BY	NO

REVISION		BY	NO

KIER+WRIGHT
2850 Collier Canyon Road
Evermore, California 94551
Phone (925) 245-8788
www.kierwright.com


PRELIMINARY PRIMARY POTABLE WATER FACILITY
PACIFIC GATEWAY - PHASE 1
FOR
PACIFIC GATEWAY
SAN JOAQUIN COUNTY, CALIFORNIA

SDMH
RE 195.2

B STREET ACCESS ROAD

BASIN 7
40 AF

RECYCLED WATER FACILITY



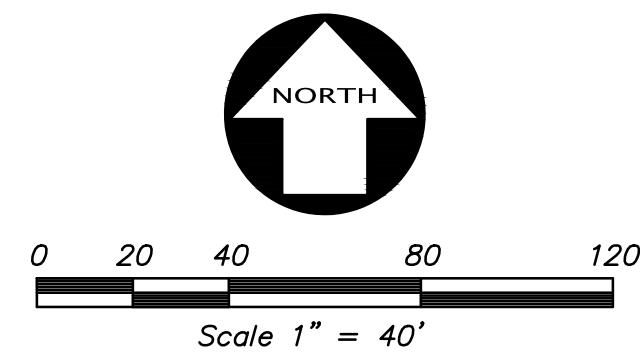


DATE		SEPTEMBER, 2024	
SCALE		AS SHOWN	
DESIGNER		CR	
DRAWN BY		DJA	
JOB NO.		A21619-18	
SHEET		C4.1	
OF		13 SHEETS	



REVISION		NO		BY	

KIER+WRIGHT
2850 Collier Canyon Road
Evermore, California 94551
Phone (925) 245-8788
www.kierwright.com


PRELIMINARY RECYCLED WATER FACILITY
PACIFIC GATEWAY - PHASE 1
FOR
PACIFIC GATEWAY
SAN JOAQUIN COUNTY, CALIFORNIA

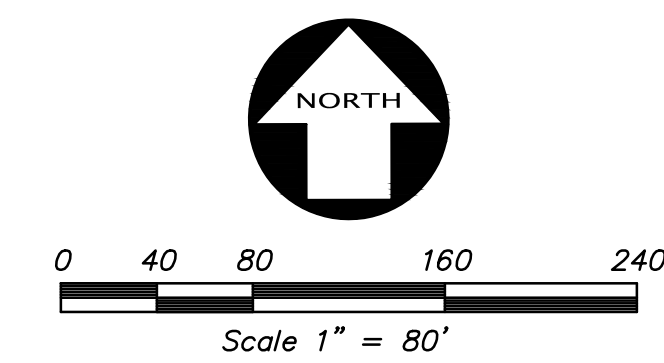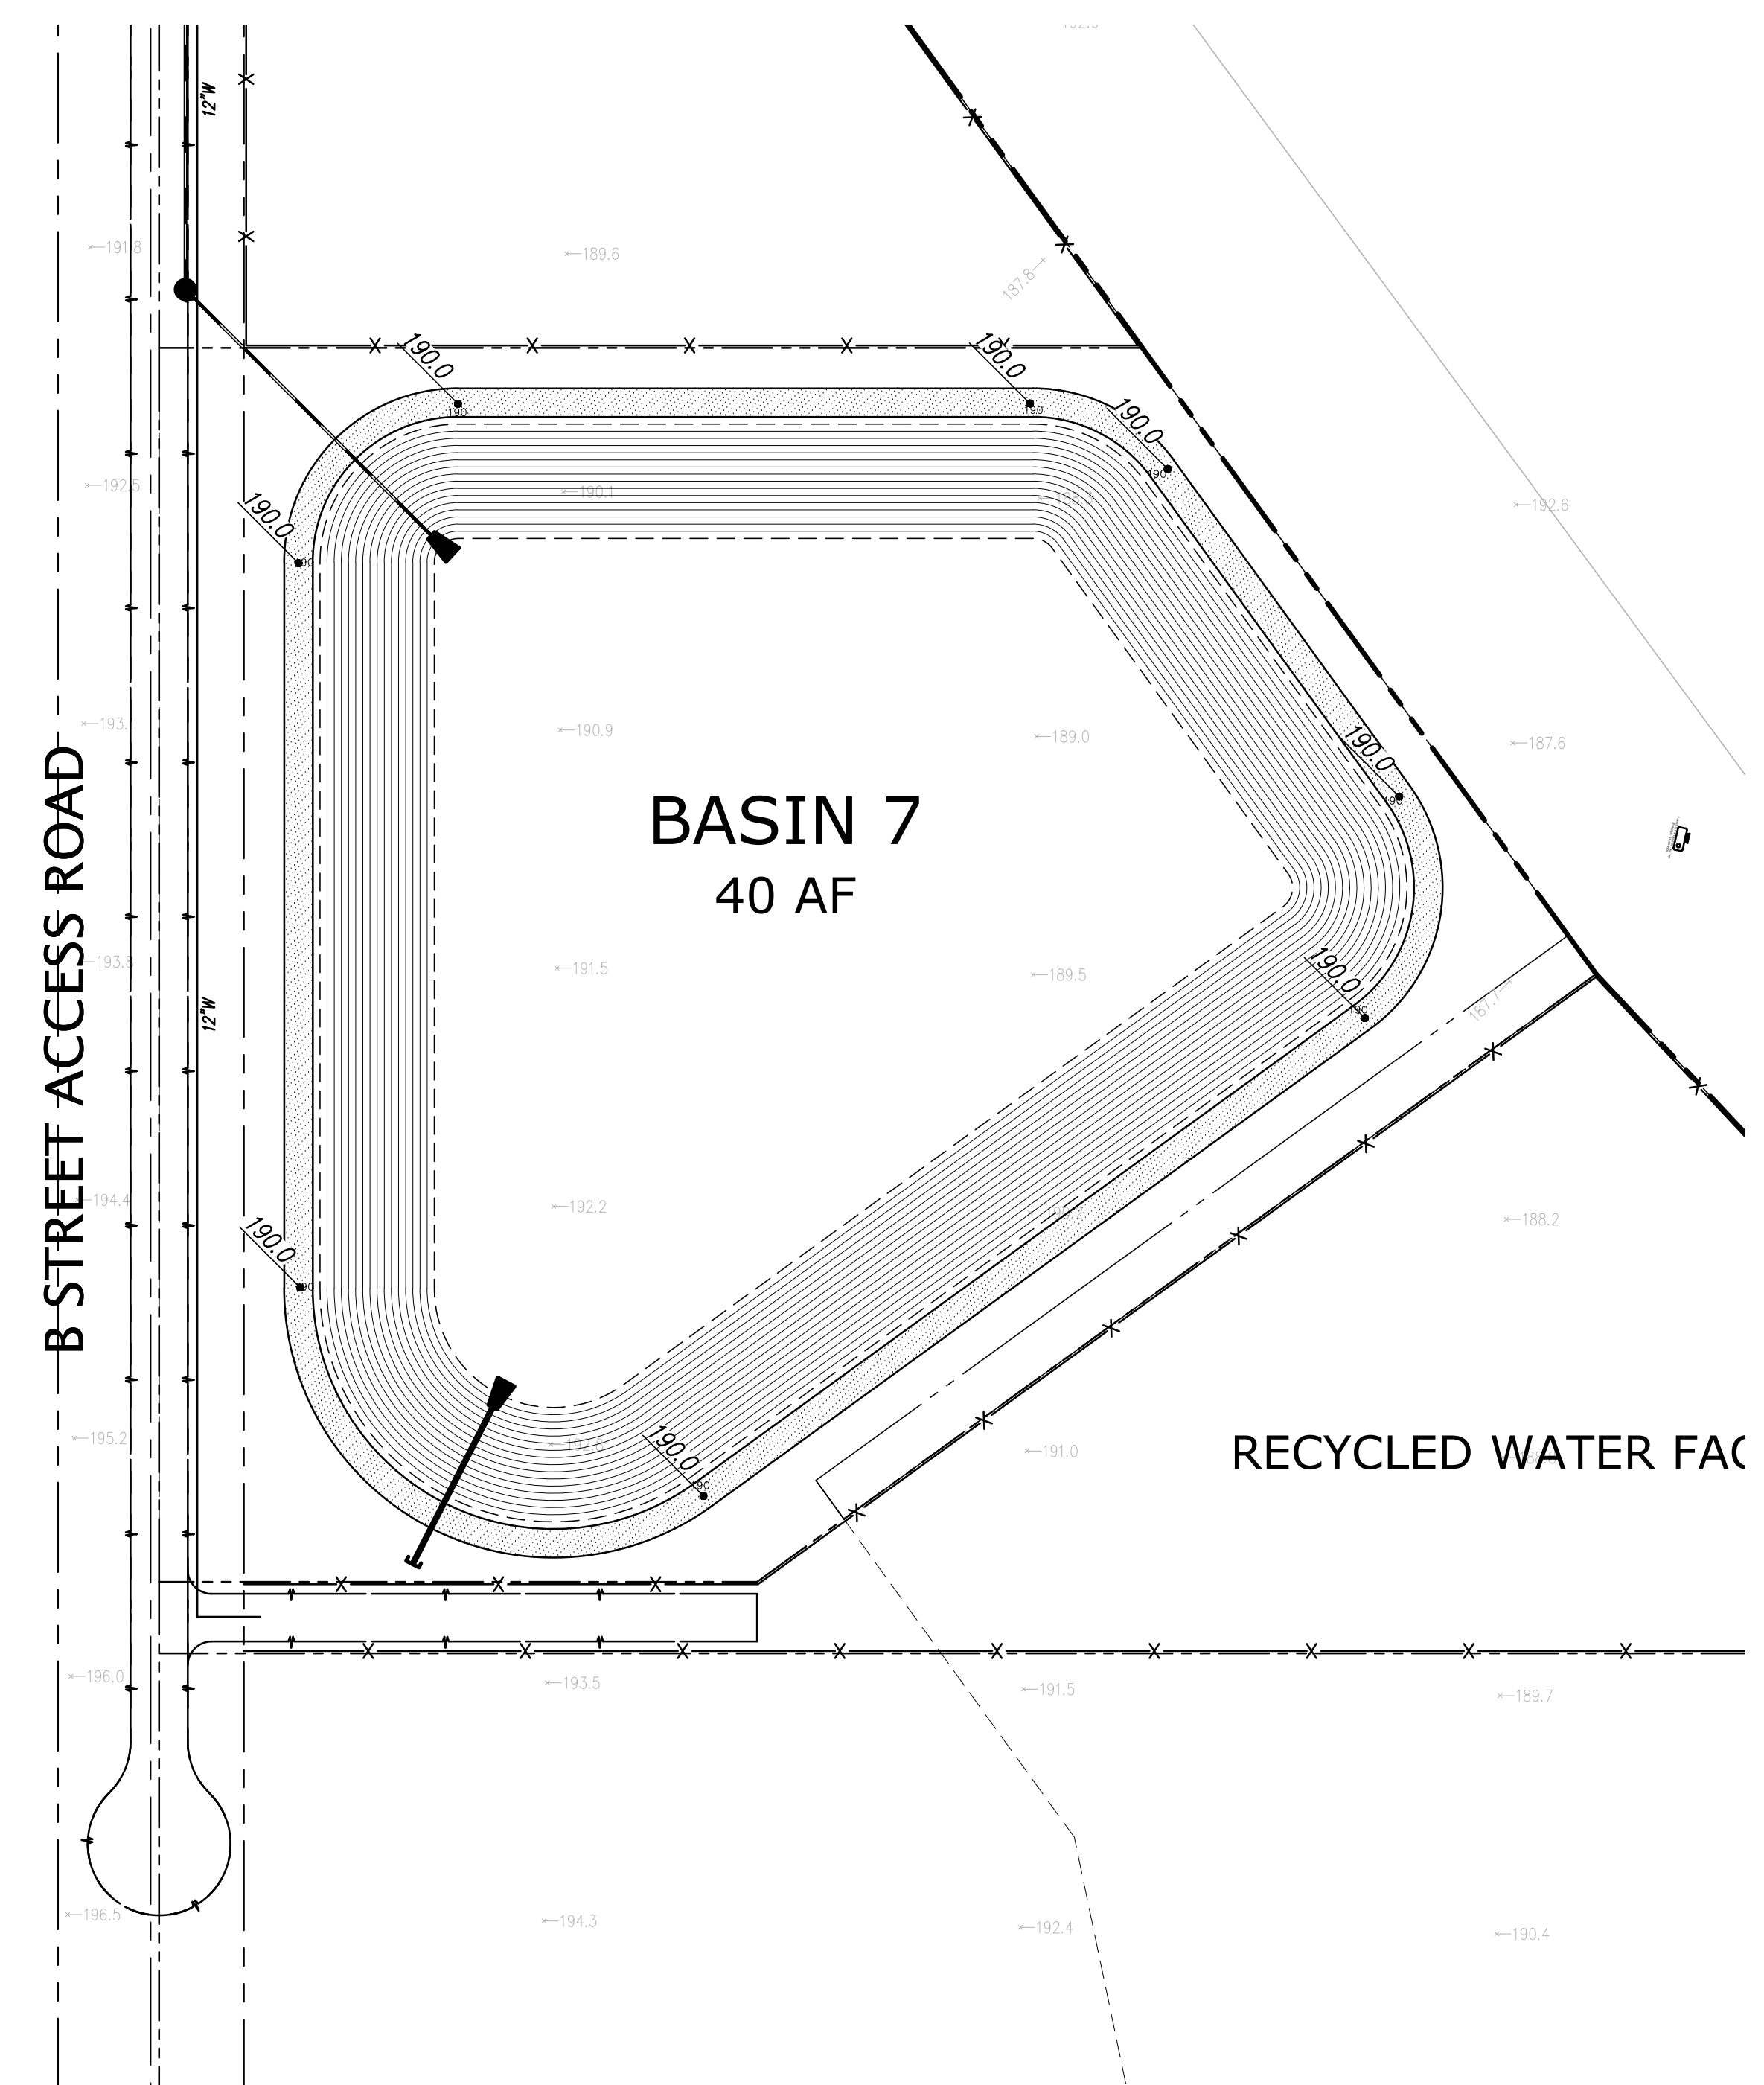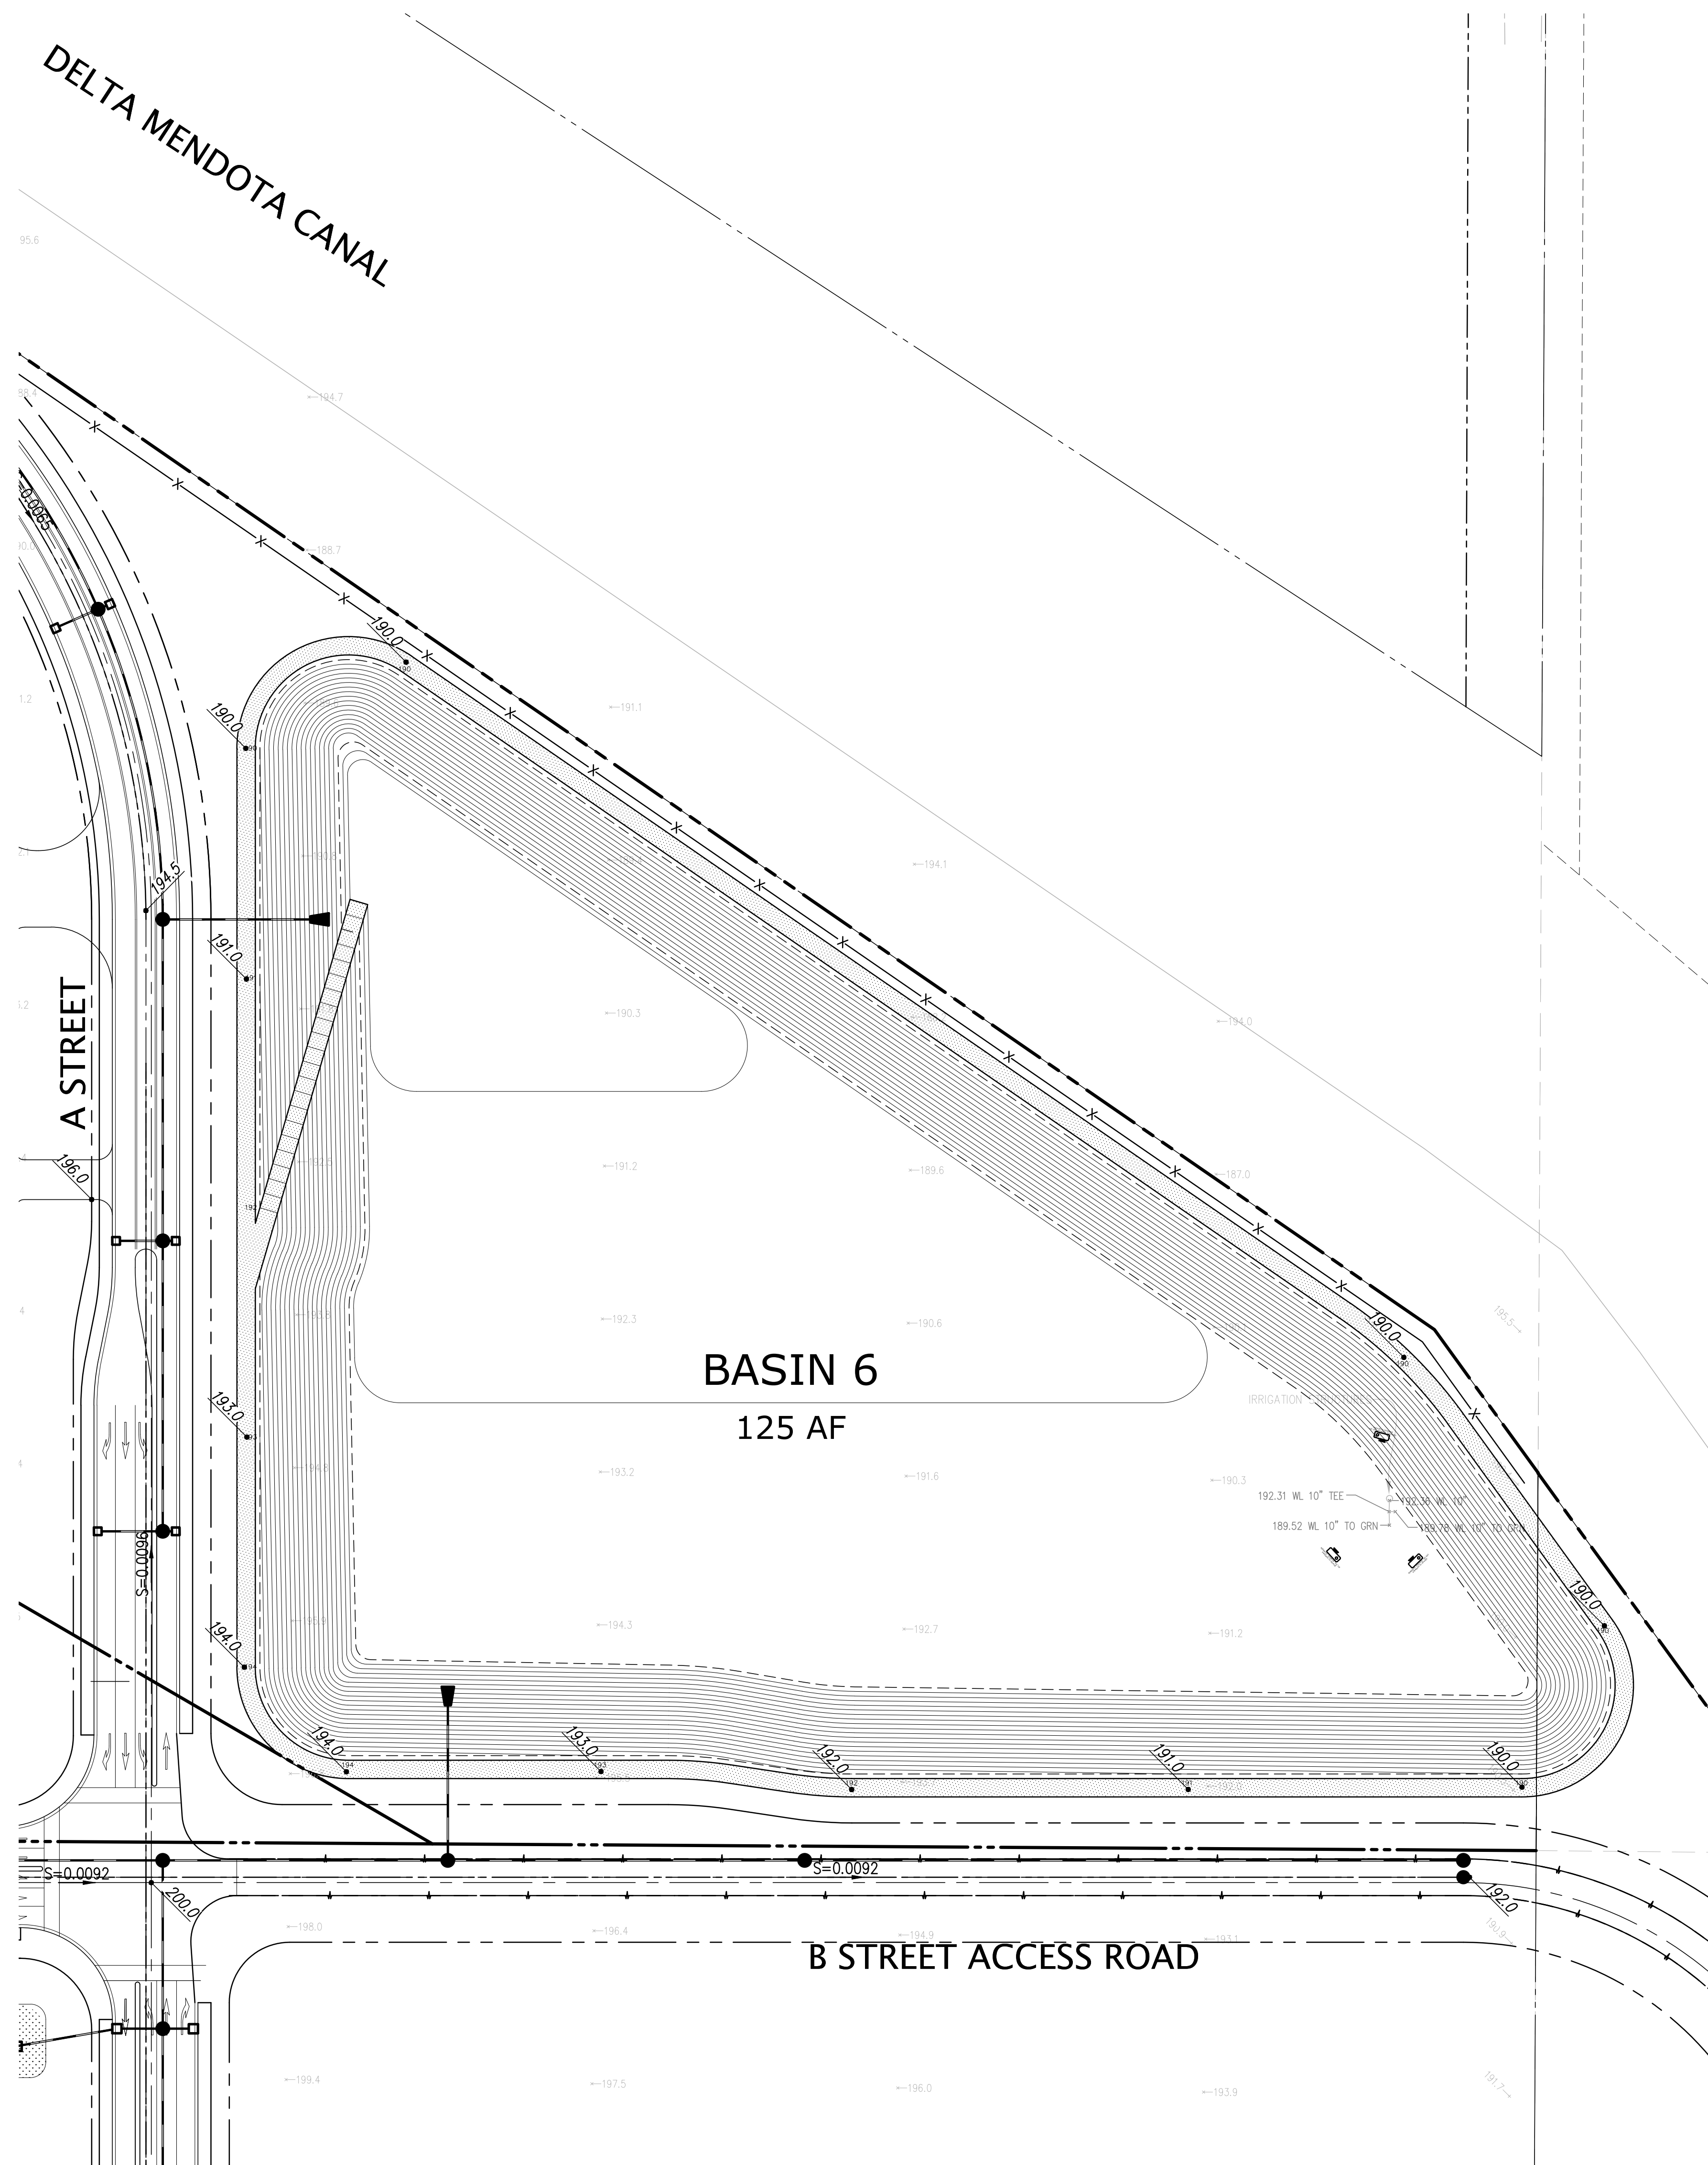[illegible]

Z:\2023\A21619-PACIFIC GATEWAY\DESIGN\PACKAGES\A21619-18-PS.dwg 9/25/24 06:03:42 PM danderson

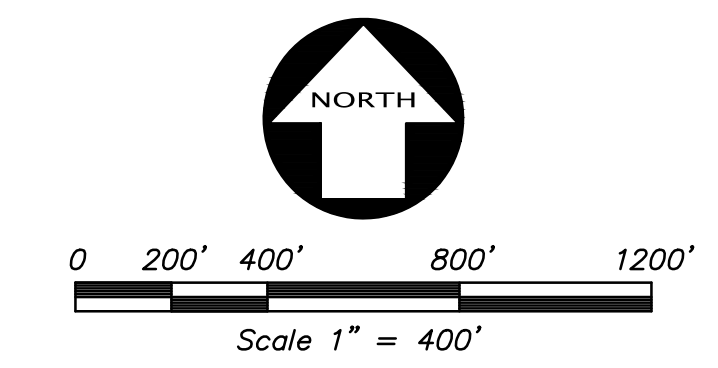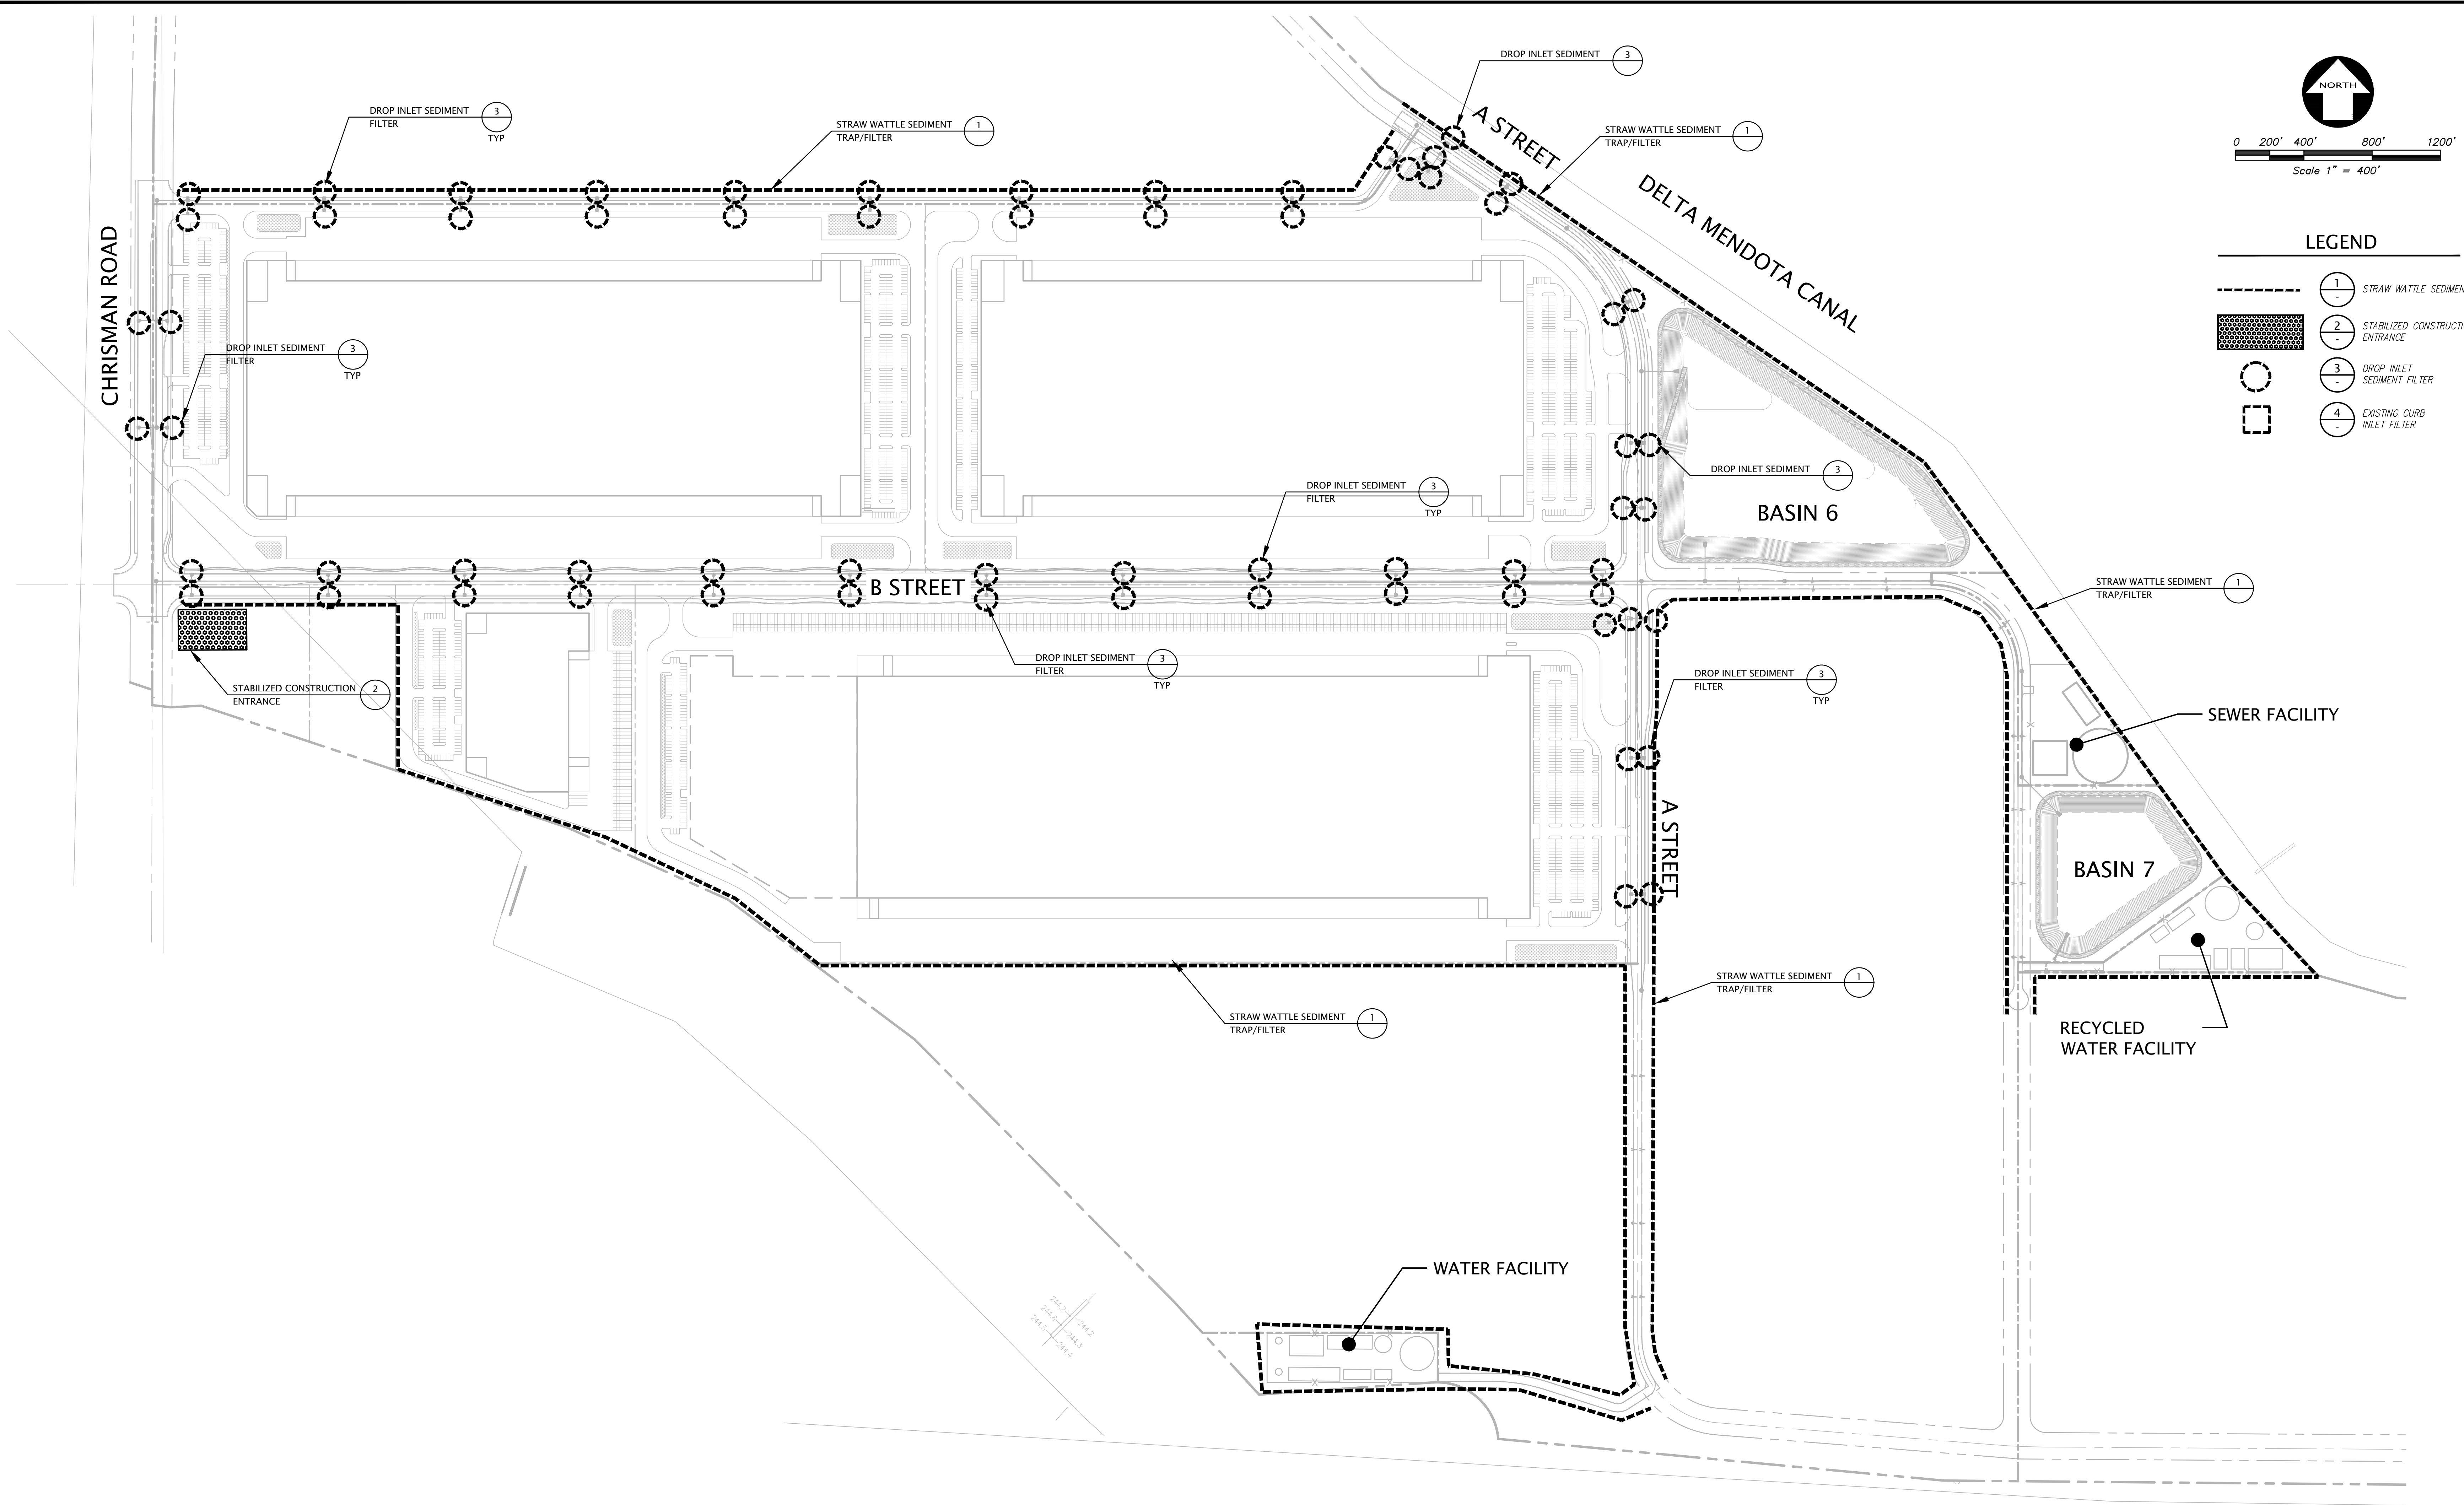


LEGEND	
	1 STRAW WATTLE SEDIMENT TRAP/FILTER
	2 STABILIZED CONSTRUCTION ENTRANCE
	3 DROP INLET SEDIMENT FILTER
	4 EXISTING CURB INLET FILTER

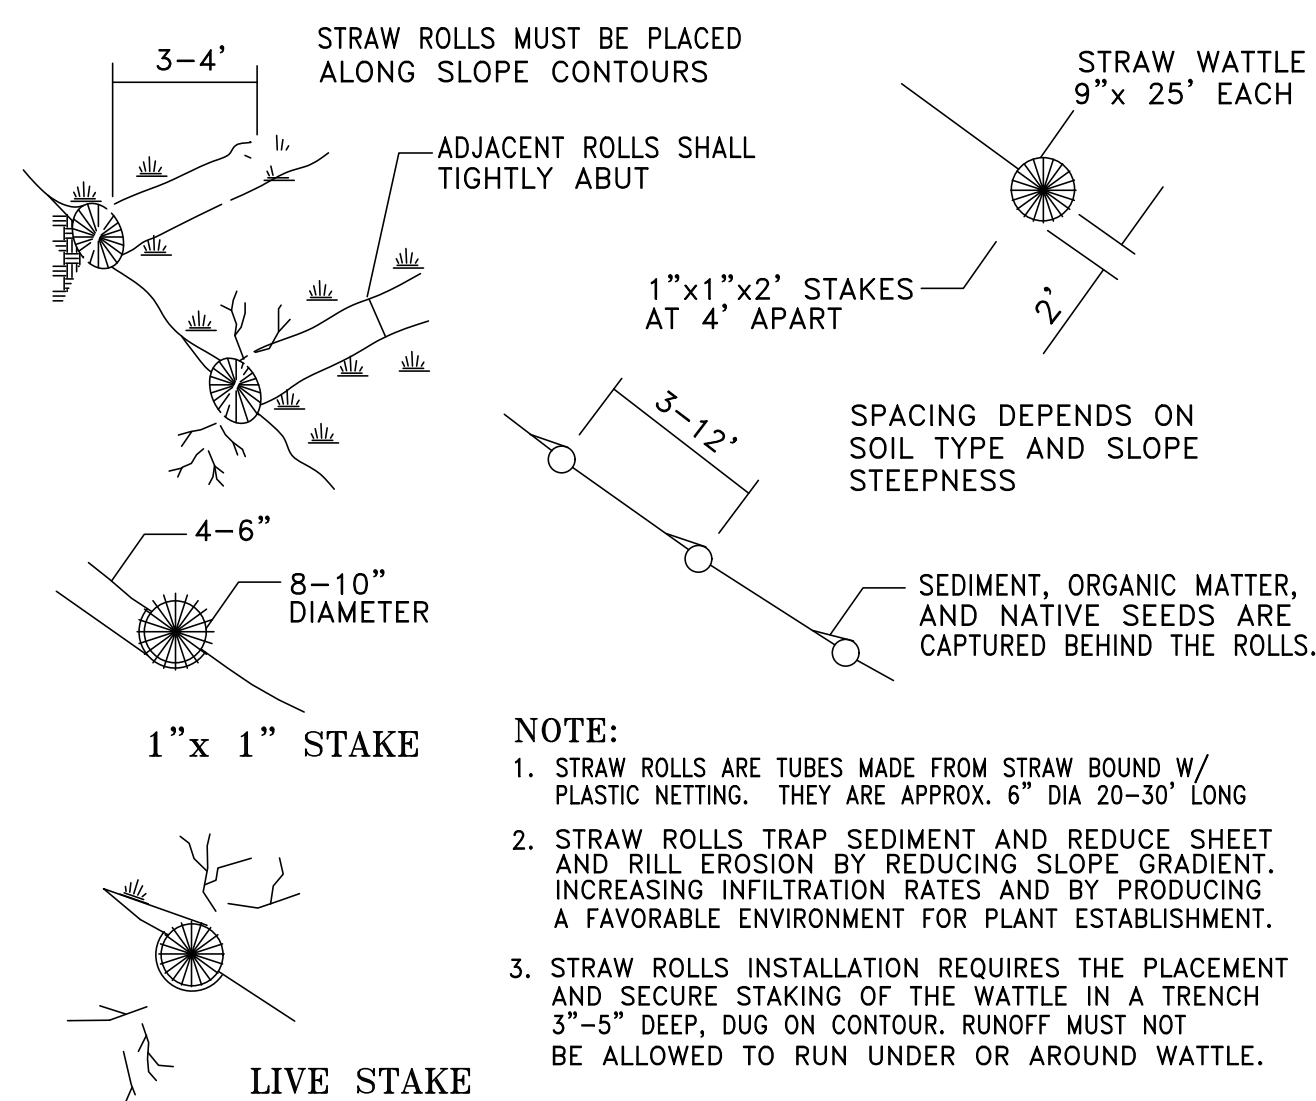


STRAW WATTLE INSTALLATION DETAIL
N. T. S.

1

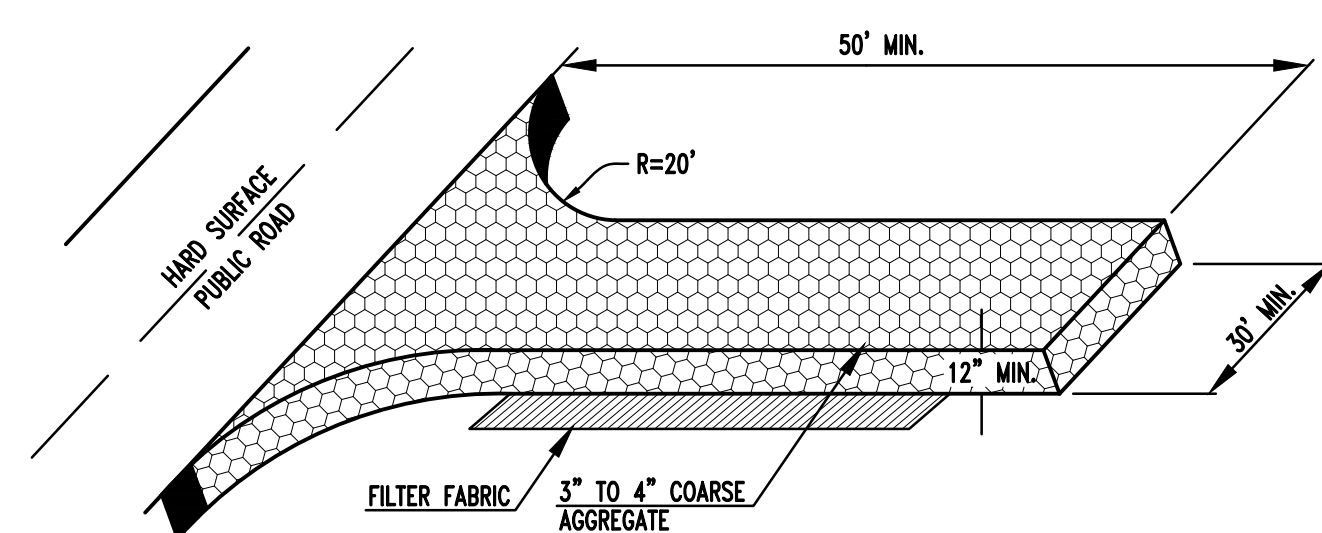


STABILIZED CONSTRUCTION ENTRANCE DETAIL
N. T. S.

2

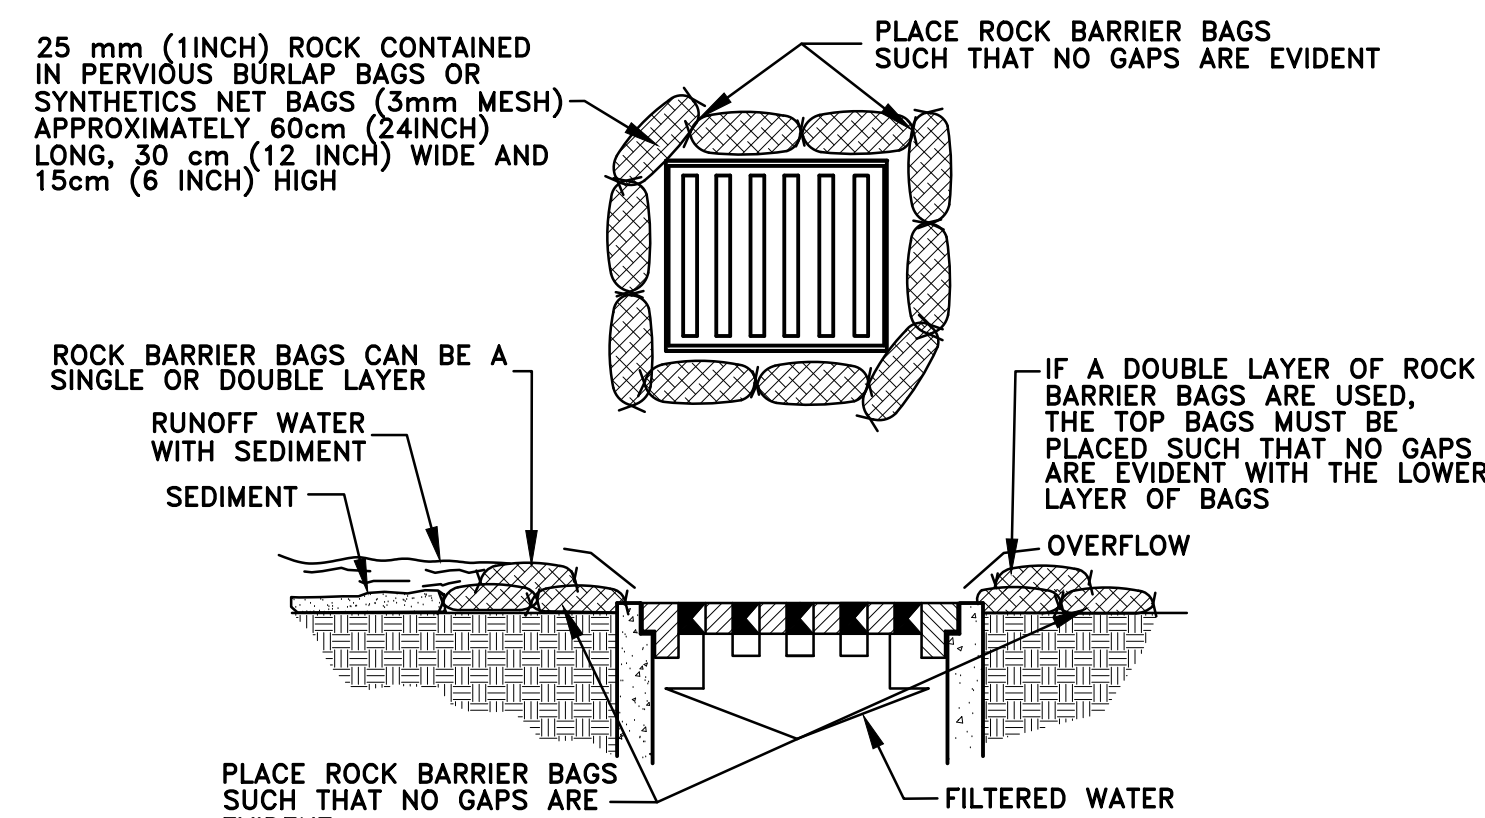

DROP INLET SEDIMENT FILTER UTILIZING ROCK BARRIER BAGS
N. T. S.

3

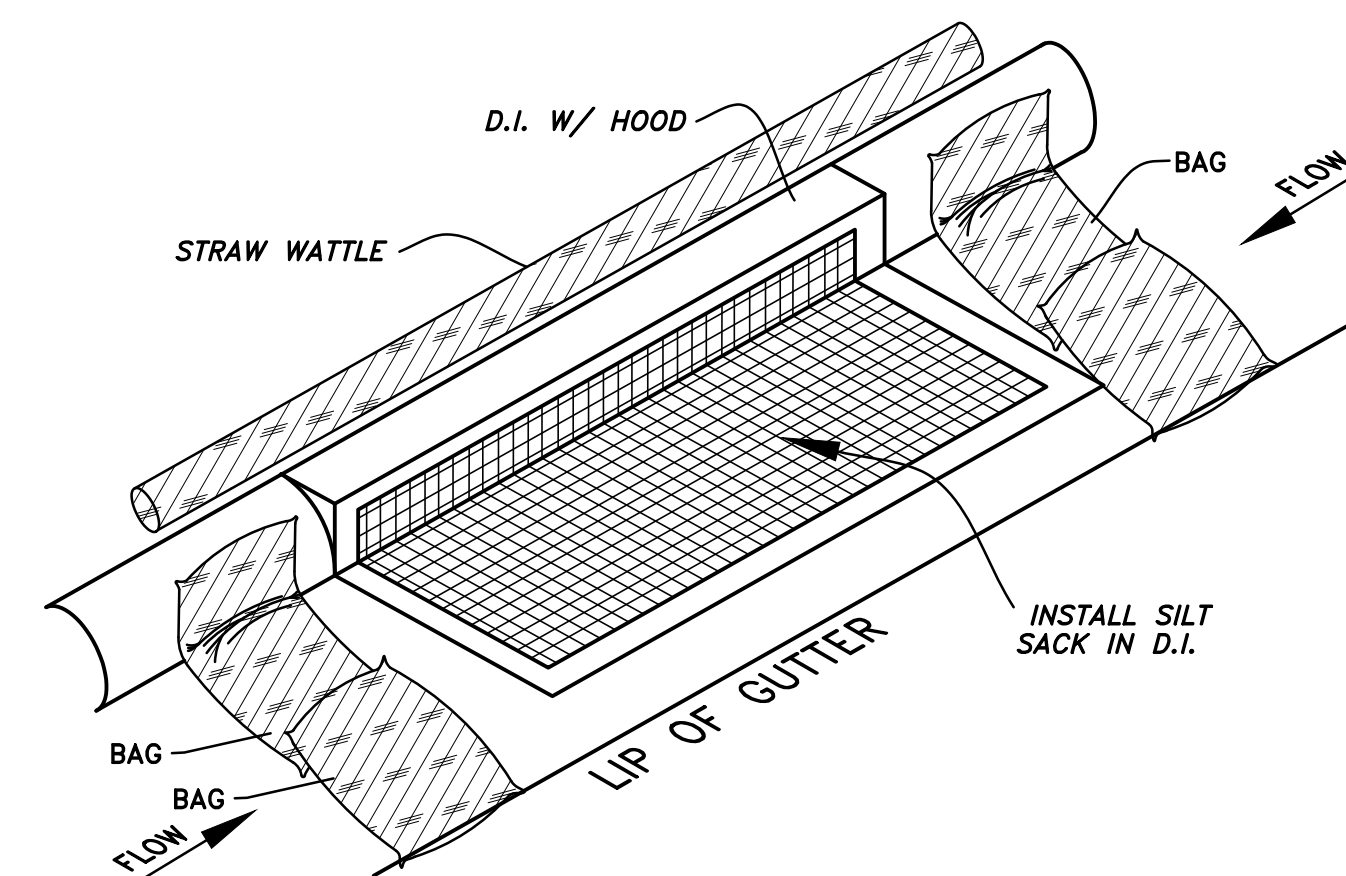

EXISTING CURB INLET FILTER DETAIL
N. T. S.

4



PRELIMINARY EROSION CONTROL PLAN
PACIFIC GATEWAY - PHASE 1
FOR
PACIFIC GATEWAY

KIER+WRIGHT
2850 Collier Canyon Road
Livermore, California 94551
Phone (925) 245-8788
www.kierwright.com




REVISION	BY	NO.	DATE

DATE	SEPTEMBER, 2024
SCALE	AS SHOWN
DESIGNER	CR
DRAWN BY	DJA
JOB NO.	A21619-18
SHEET	C5.0
OF	13 SHEETS

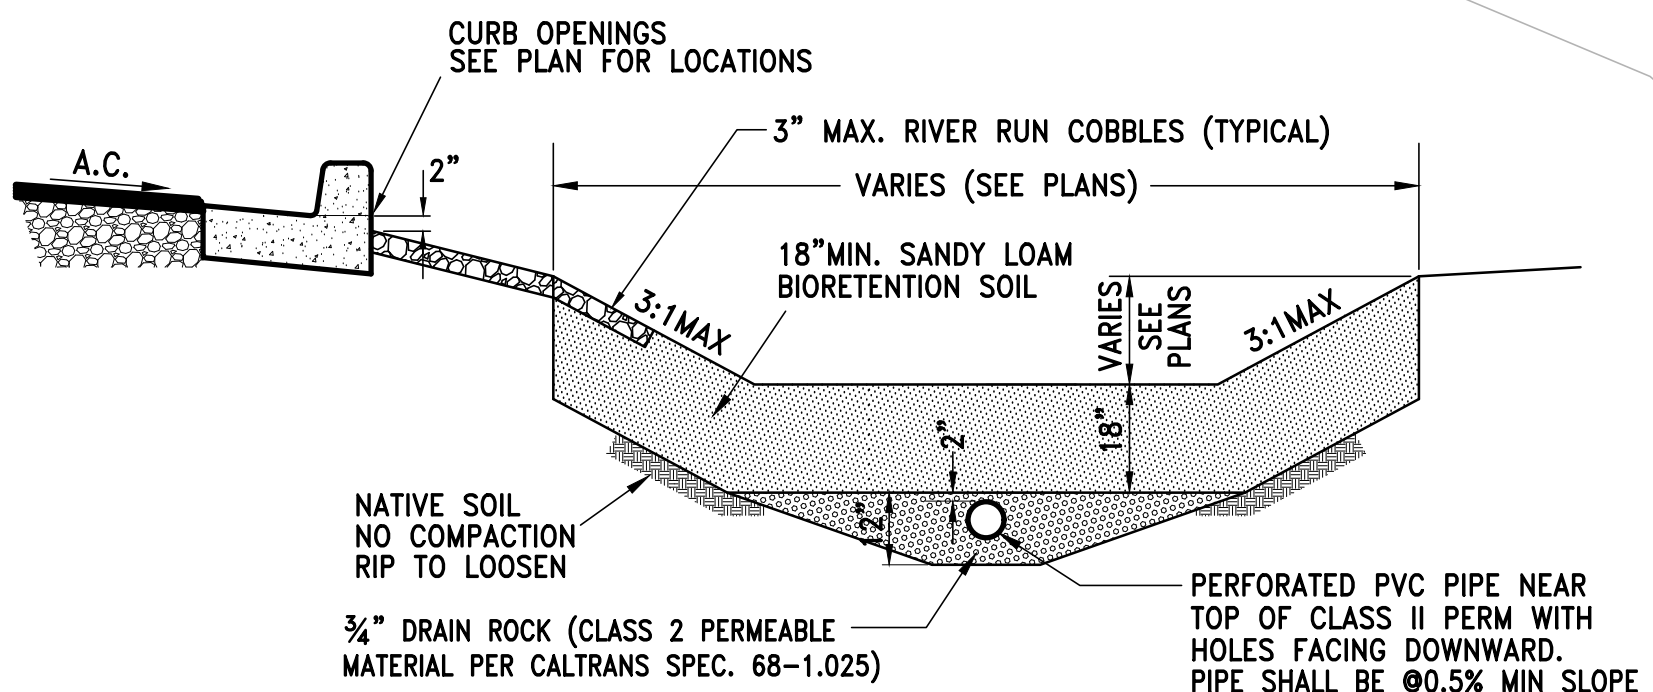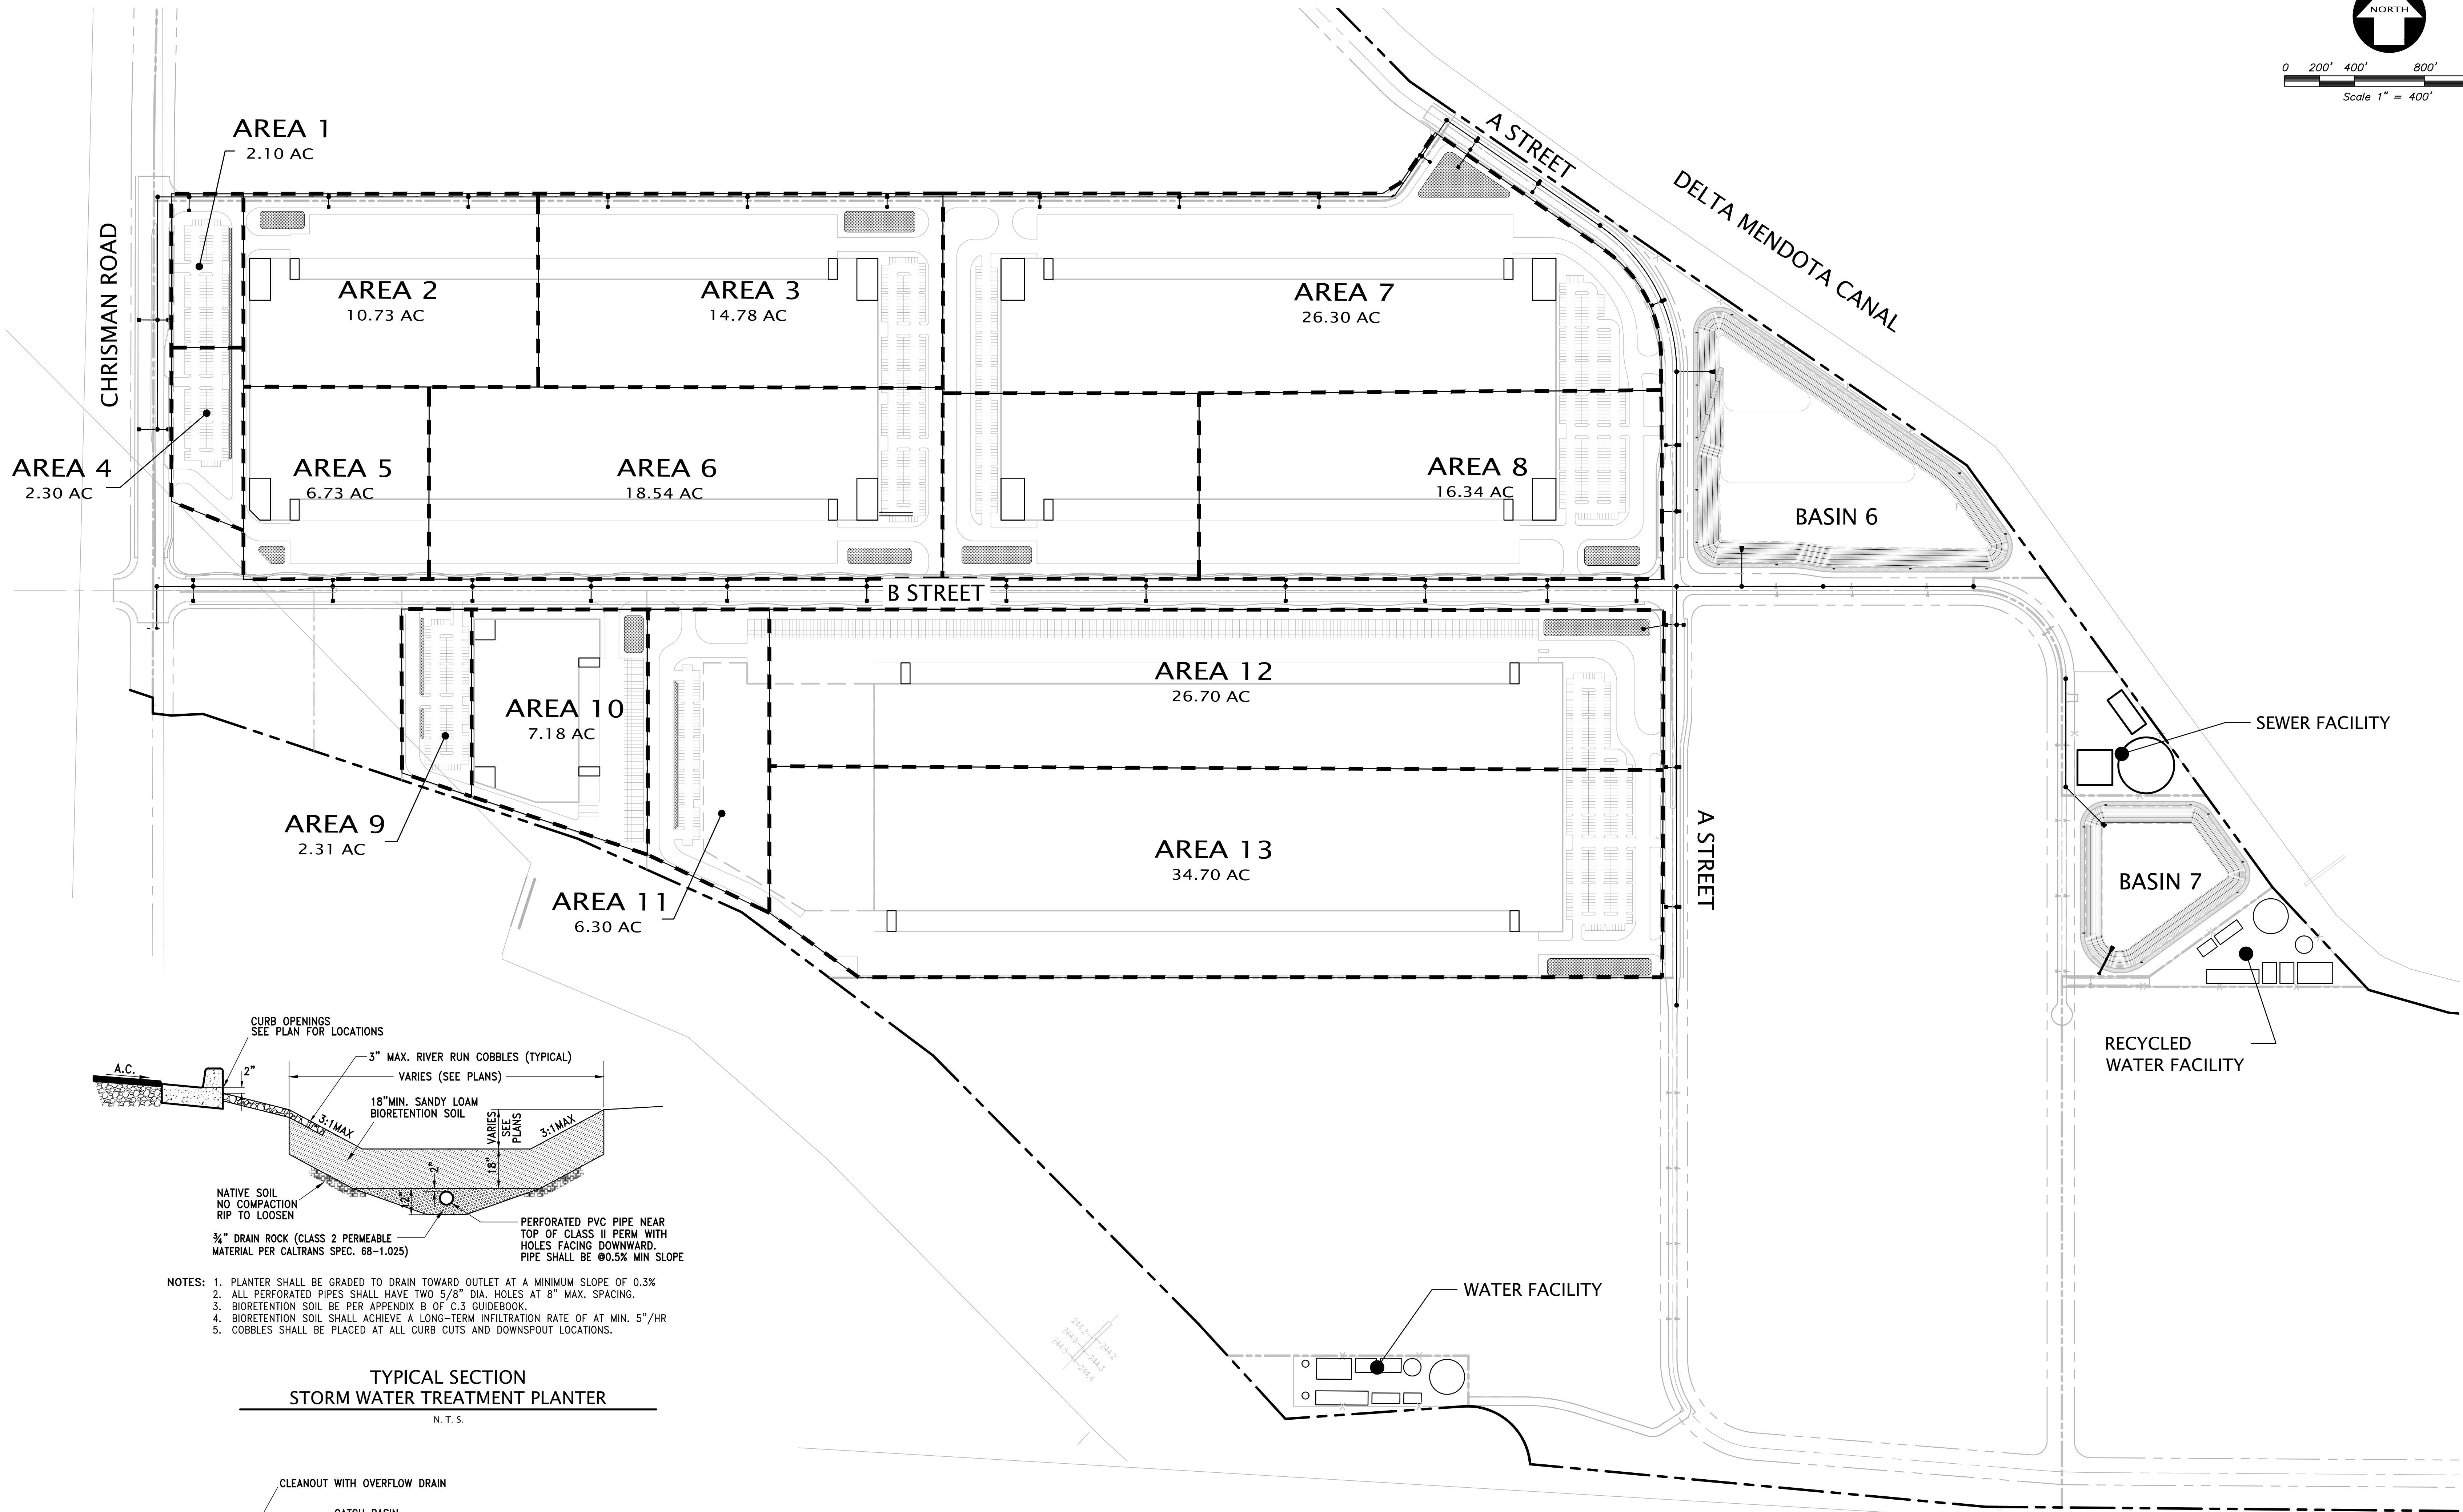

- NOTES:
- 1. PLANTER SHALL BE GRADED TO DRAIN TOWARD OUTLET AT A MINIMUM SLOPE OF 0.3%
 - 2. ALL PERFORATED PIPES SHALL HAVE TWO 5/8" DIA. HOLES AT 8" MAX. SPACING.
 - 3. BIORETENTION SOIL BE PER APPENDIX B OF C.S. GUIDEBOOK.
 - 4. BIORETENTION SOIL SHALL ACHIEVE A LONG-TERM INFILTRATION RATE OF AT MIN. 5"/HR
 - 5. COBBLES SHALL BE PLACED AT ALL CURB CUTS AND DOWNSPOUT LOCATIONS.

TYPICAL SECTION
STORM WATER TREATMENT PLANTER
N.T.S.

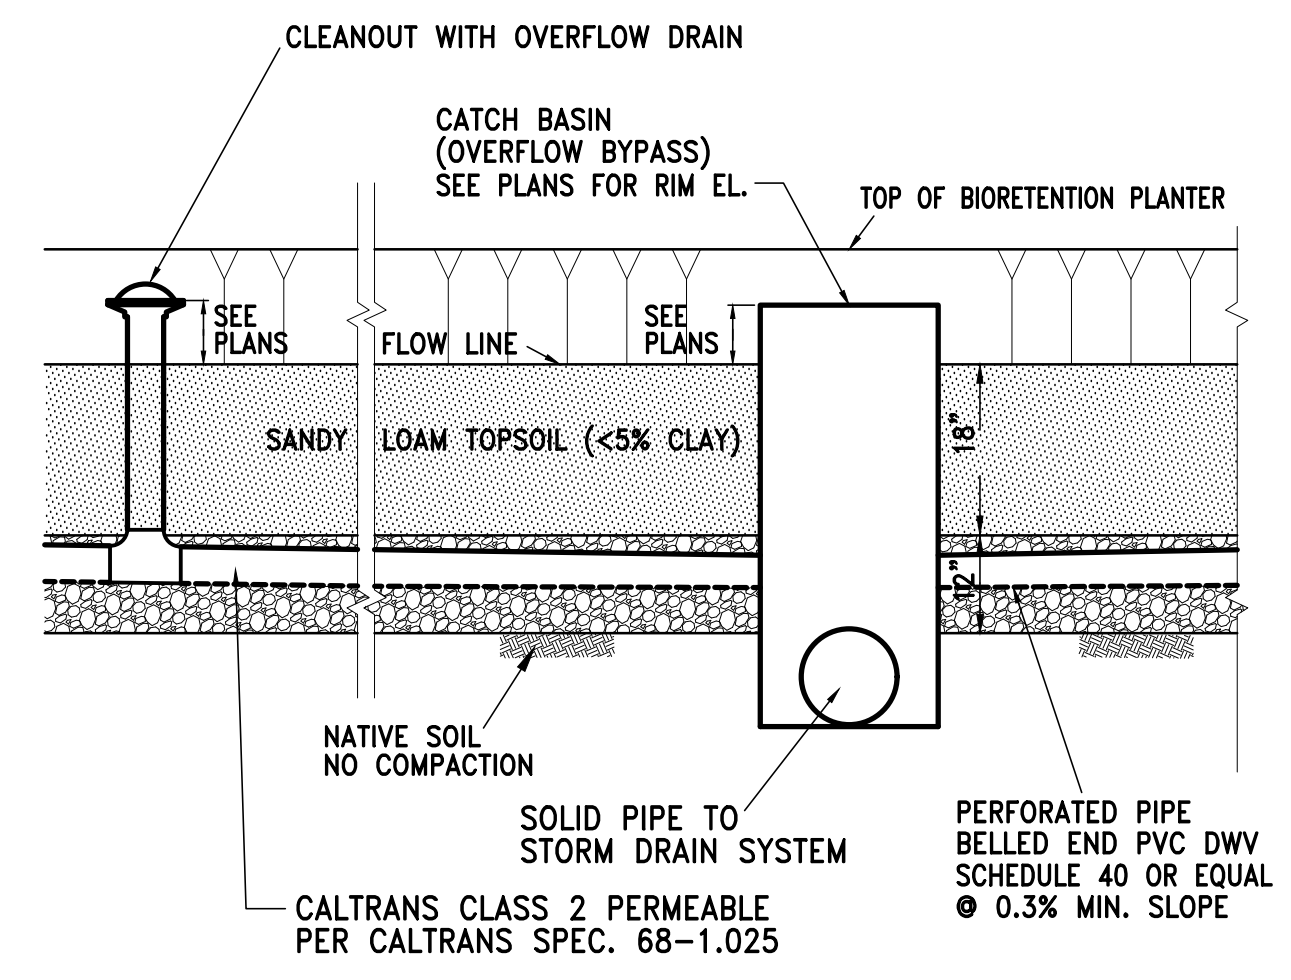

STORMWATER TREATMENT PLANTER - TYPICAL SECTION
N.T.S.

BY		REVISION		NO		BY		REVISION		NO	
KIER+WRIGHT 2850 Collier Canyon Road Livermore, California 94551 Phone (925) 245-8788 www.kierwright.com											
PRELIMINARY STORM WATER QUALITY CONTROL PLAN PACIFIC GATEWAY - PHASE 1 FOR PACIFIC GATEWAY SAN JOAQUIN COUNTY, CALIFORNIA											
DATE		SEPTEMBER, 2024		SCALE		AS SHOWN		DESIGNER		CR	
DRAWN BY		DJA		JOB NO.		A21619-18		SHEET		C6.0	
OF		13		SHEETS							

Z:\2023\A21619-18\3\DWG\ENTIREMENTS\DESIGN_PAK\A21619-18-PS.dwg 9-25-24 06:03:47 PM danderson