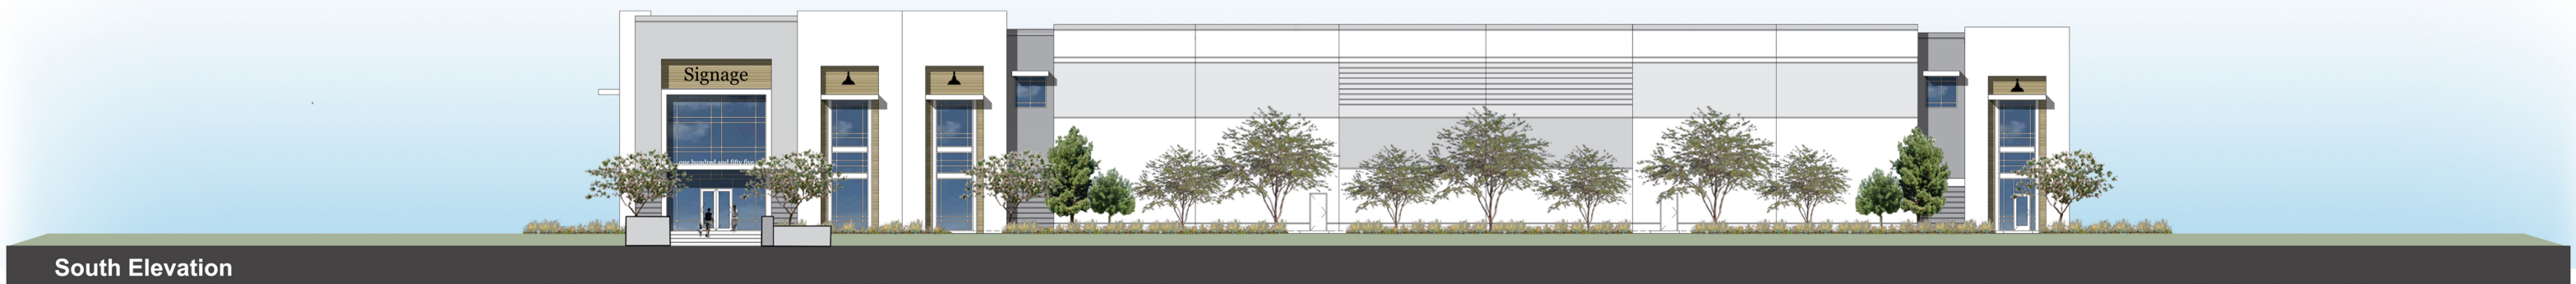




North Elevation



West Elevation



South Elevation



East Elevation

JOB# 21346.00



PACIFIC GATEWAY SAN JOAQUIN COUNTY, CA  
 Conceptual Building Elevations BLDG 2 - 32ft clear







North Elevation



West Elevation



South Elevation



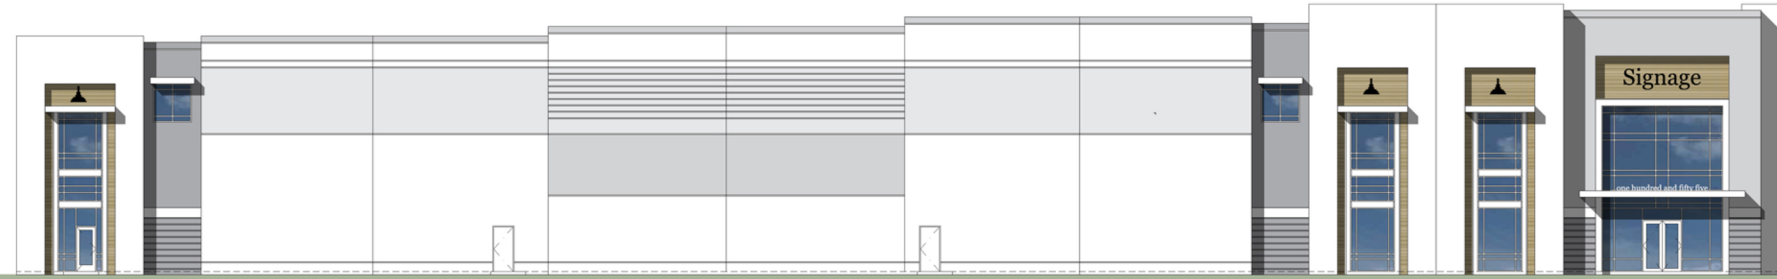
East Elevation

JOB# 21346.00



PACIFIC GATEWAY SAN JOAQUIN COUNTY, CA  
Conceptual Building Elevations BLDG 4 - 50ft clear





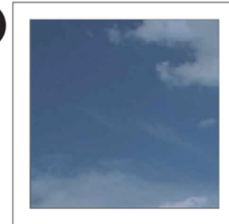
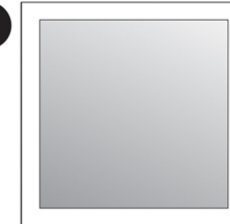
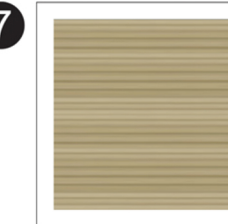



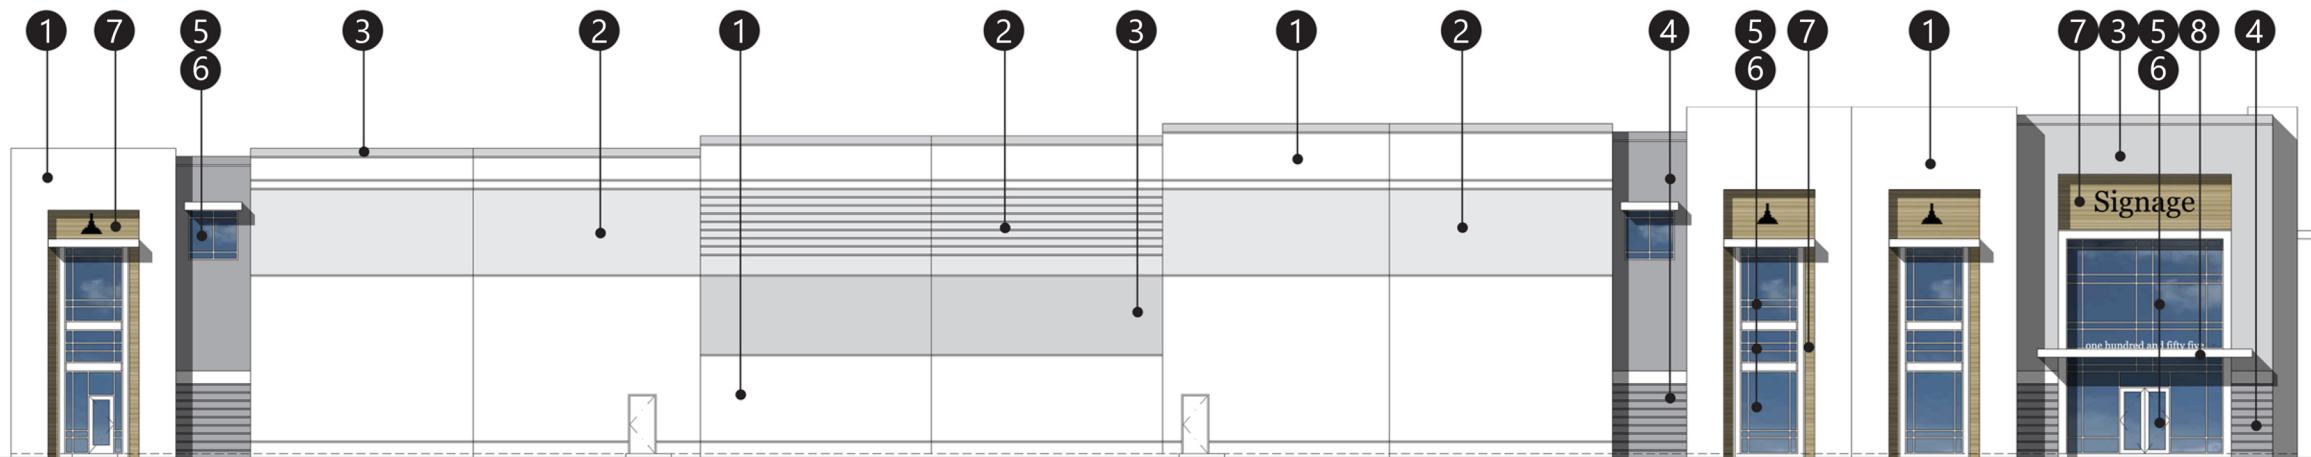


North Elevation



West Elevation

- |  |  |   |  |  |  |  |  |
|--|--|---|--|--|--|--|--|
| 1  | 2  | 3   | 4  | 5  | 6  | 7  | 8  |
|  |  |  |  |  |  |  |  |
| Sherwin Williams<br>SW 7005<br>Pure White  | Sherwin Williams<br>SW 7071<br>Gray Screen   | Sherwin Williams<br>SW 7072<br>Online   | Sherwin Williams<br>SW 7073<br>Network Gray  | Blue GLAZING   | Clear Anodized<br>MULLIONS   | Arizona tile<br>Porta Nuova<br>Rovere  | Metal Canopy<br>with P1  |



Enlarge View of North Elevation

JOB# 21346.00



PACIFIC GATEWAY SAN JOAQUIN COUNTY, CA  
 Conceptual Building Elevations & Material Board BLDG 2

