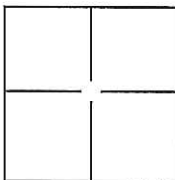


CORNER RECORD

Document Number CA 11-173City of STOCKTONCounty of SAN JOAQUIN, CaliforniaBrief Legal Description BRIDLEWOOD CIRCLE AND WINDY COVE CIRCLE, M.&P. 35-77, SEC. 30,
T.2N., R.6E., M.D.B.&M.**CORNER TYPE**

Government Corner	☐	Control	☐
Meander	☐	Property	☐
Rancho	☐	Other	☒

Date of Survey JUNE 6, 2011**COORDINATES(Optional)**

N. _____
E. _____
Zone _____ NAD27 ☐ NAD83 ☐
NAD83 Epoch _____
Elev. _____
Vert. Datum: NGVD29 ☐ NADV88 ☐
Meas. Units: Metric ☐ Imperial ☐

Corner - Left as found ☒ Found and tagged ☐ Established ☐ Reestablished ☐ Rebuilt ☐

Identification and type of corner found: Evidence used to identify or procedure used to establish or reestablish the corner:
SEE PLAT ON BACK

A description of the physical condition of the monument as found and as set or reset: _____
FOUND 3/4" REBAR WITH CAP ATTACHED AND STAMPED "LS 4334" IN MONUMENT WELL AND
CHISELED CROSS ON LOT LINE PROJECTION PER M.&P. 35-77.

SURVEYOR'S STATEMENT


This Corner Record was prepared by me or under my direction in conformance with
the Land Surveyor's Act on SEPTEMBER 14, 2011.

Signed William M. Koch P.L.S. or R.C.E. No.: 8092**COUNTY SURVEYOR'S STATEMENT**

This Corner Record was received SEPTEMBER 23, 2011 and examined
and filed OCTOBER 20, 2011.


Signed Thomas M. Gau P.L.S. or R.C.E. No.: 26994Title COUNTY SURVEYOR

County Surveyor's Comment _____

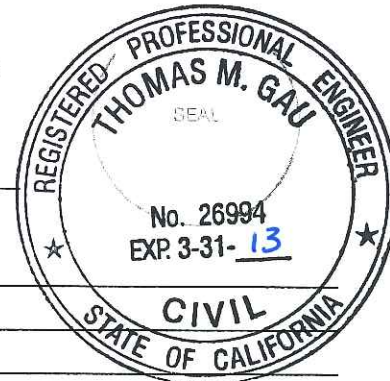

SET PK NAIL W/TAG STAMPED "PLS 8092"

BEARS S88°41'42"E PER M.&P. 35-77

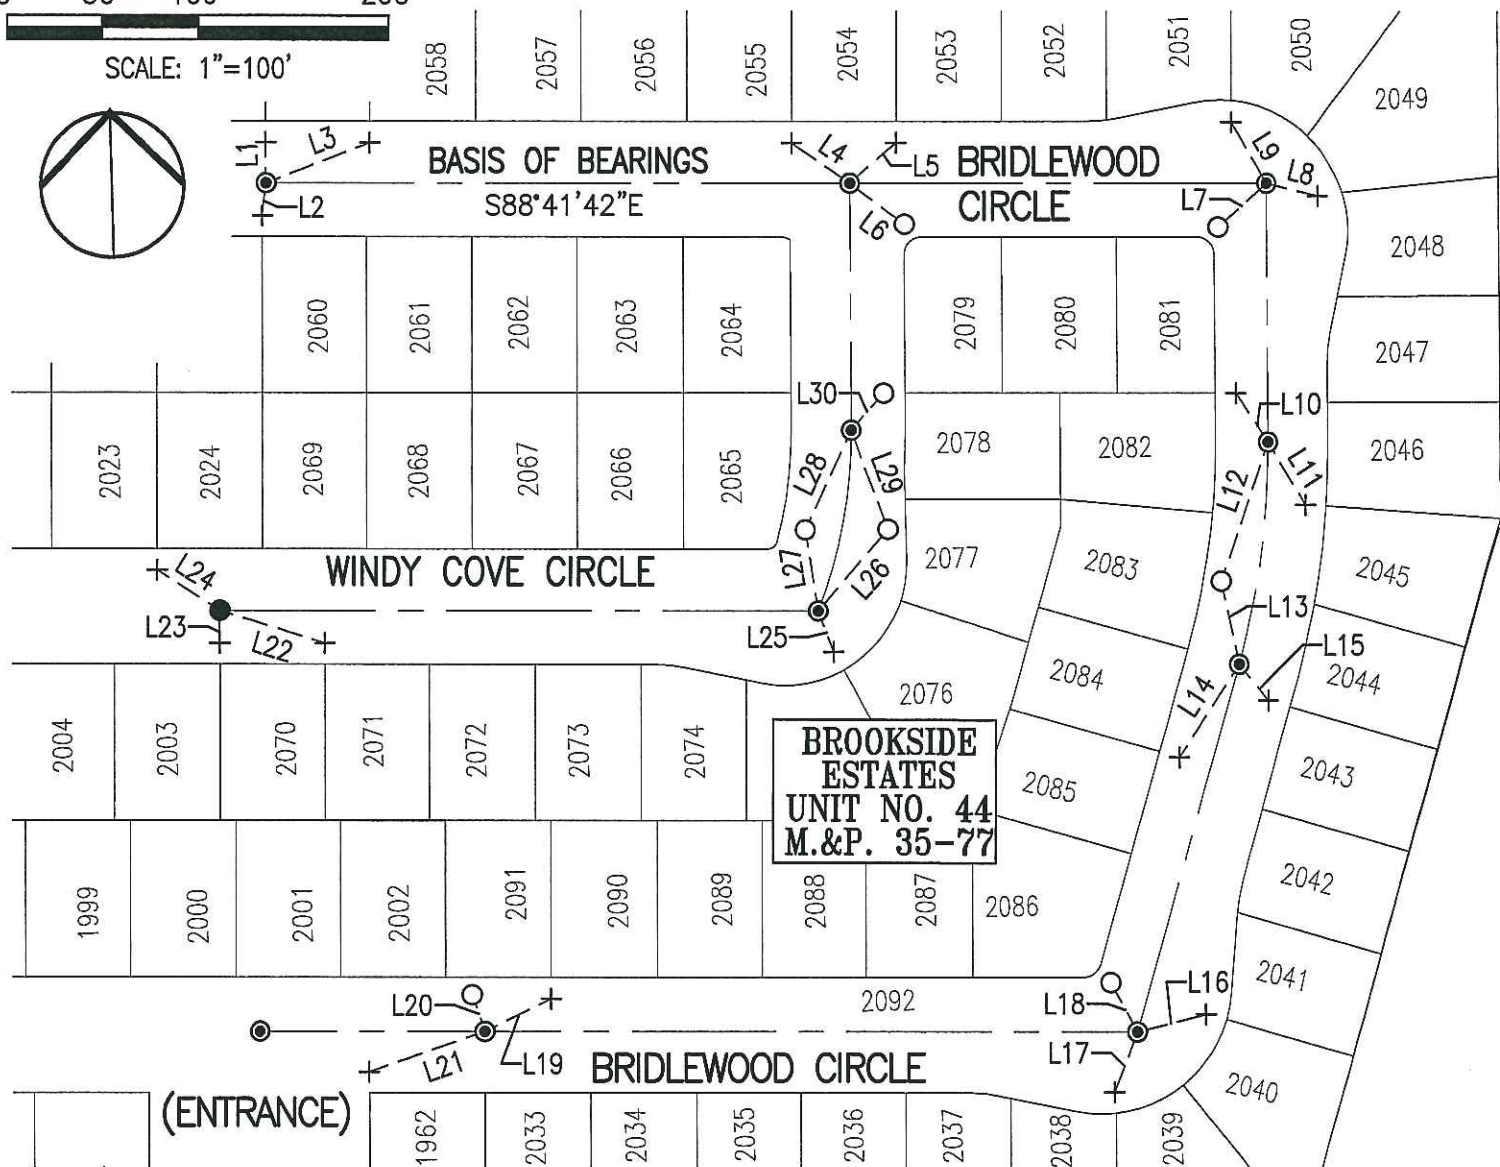

LINE TABLE		
LINE #	DIRECTION	LENGTH
L1	N1°01'17"E	21.04'
L2	N8°02'13"E	17.15'
L3	S70°20'34"W	58.73'
L4	S54°36'30"E	37.30'
L5	N50°17'41"E	31.96'
L6	N51°50'38"W	35.51'
L7	N49°49'22"E	34.31'
L8	S74°50'51"E	28.21'

LINE TABLE		
LINE #	DIRECTION	LENGTH
L9	S29°26'04"E	36.88'
L10	S33°00'20"E	30.58'
L11	S30°14'27"E	38.19'
L12	N20°25'25"E	76.42'
L13	N10°56'04"W	44.24'
L14	N34°10'38"E	57.56'
L15	N38°39'12"W	24.47'
L16	N77°07'13"E	36.94'

LINE TABLE		
LINE #	DIRECTION	LENGTH
L17	N21°55'27"E	33.64'
L18	N27°08'46"W	29.15'
L19	S65°09'20"W	38.54'
L20	S17°29'44"E	20.14'
L21	S72°05'01"W	63.66'
L22	N71°27'04"W	57.55'
L23	S1°10'34"W	17.09'
L24	S55°53'46"E	38.92'

LINE TABLE		
LINE #	DIRECTION	LENGTH
L25	N19°32'07"W	22.93'
L26	S42°05'19"W	56.15'
L27	N7°57'34"W	42.76'
L28	N26°38'47"E	57.12'
L29	S19°07'32"E	54.76'
L30	S42°42'53"W	25.63'