


CORNER RECORD

Agency Index CR-23-157
Document Number _____

City of LATHROP County of SAN JOAQUIN, California
Brief Legal Description MONUMENT LOCATED AT THE INTERSECTION OF SPARTAN WAY AND CENTRAL PACIFIC STREET, AS PER ON TRACT MAP 3533, MAPS & PLATS BOOK 40 PAGE 100, SAN JOAQUIN COUNTY RECORDS

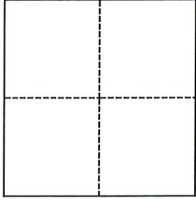

CORNER TYPE

- Government Corner
- Meander
- Rancho
- Control
- Property
- Other

Date of Survey FEBRUARY 13, 2023

COORDINATES (Optional)

N. _____ E. _____
 Elevation _____
 Units Metric U.S. Survey Foot
 Horizontal Datum _____
 Zone _____ Epoch Date _____
 Vertical Datum _____
 Complies with Public Resources Code §§8801-8819
 Complies with Public Resources Code §§8890-8902

- PLS Act Ref.: 8765(d) 8771 8773 Other:
- Corner/Monument: Left as found Established Rebuilt Pre-Construction
 Found and tagged Reestablished Referenced Post-Construction

Narrative of corner identified and monument as found, set, reset, replaced, or removed:
 See sheet #2 for description(s):

FOUND 2-1/2" BRASS DISK MONUMENT STAMPED "LS 6186" IN CONCRETE MONUMENT BOX AT RECORD LOCATION OF THE INTERSECTION OF SPARTAN WAY AND CENTRAL PACIFIC STREET, PER TRACT MAP 3533, FILED IN MAPS & PLATS BOOK 40 PAGE 100, SAN JOAQUIN COUNTY RECORDS. SURVEY REFERENCE POINTS HAVE BEEN SET AS SHOWN ON THIS CORNER RECORD FOR FUTURE REESTABLISHMENT.

SURVEYOR'S STATEMENT

This Corner Record was prepared by me or under my direction in conformance with
 the Professional Land Surveyors' Act on MARCH 3, 2023
 Signed [Signature] P.L.S. or R.C.E. No. 8817





COUNTY SURVEYOR'S STATEMENT

This Corner Record was received May 24, 2023
 and examined and filed June 5, 2023
 Signed James E. Hart P.L.S. or R.C.E. No. 8657
 Title County Surveyor



County Surveyor's Comment _____

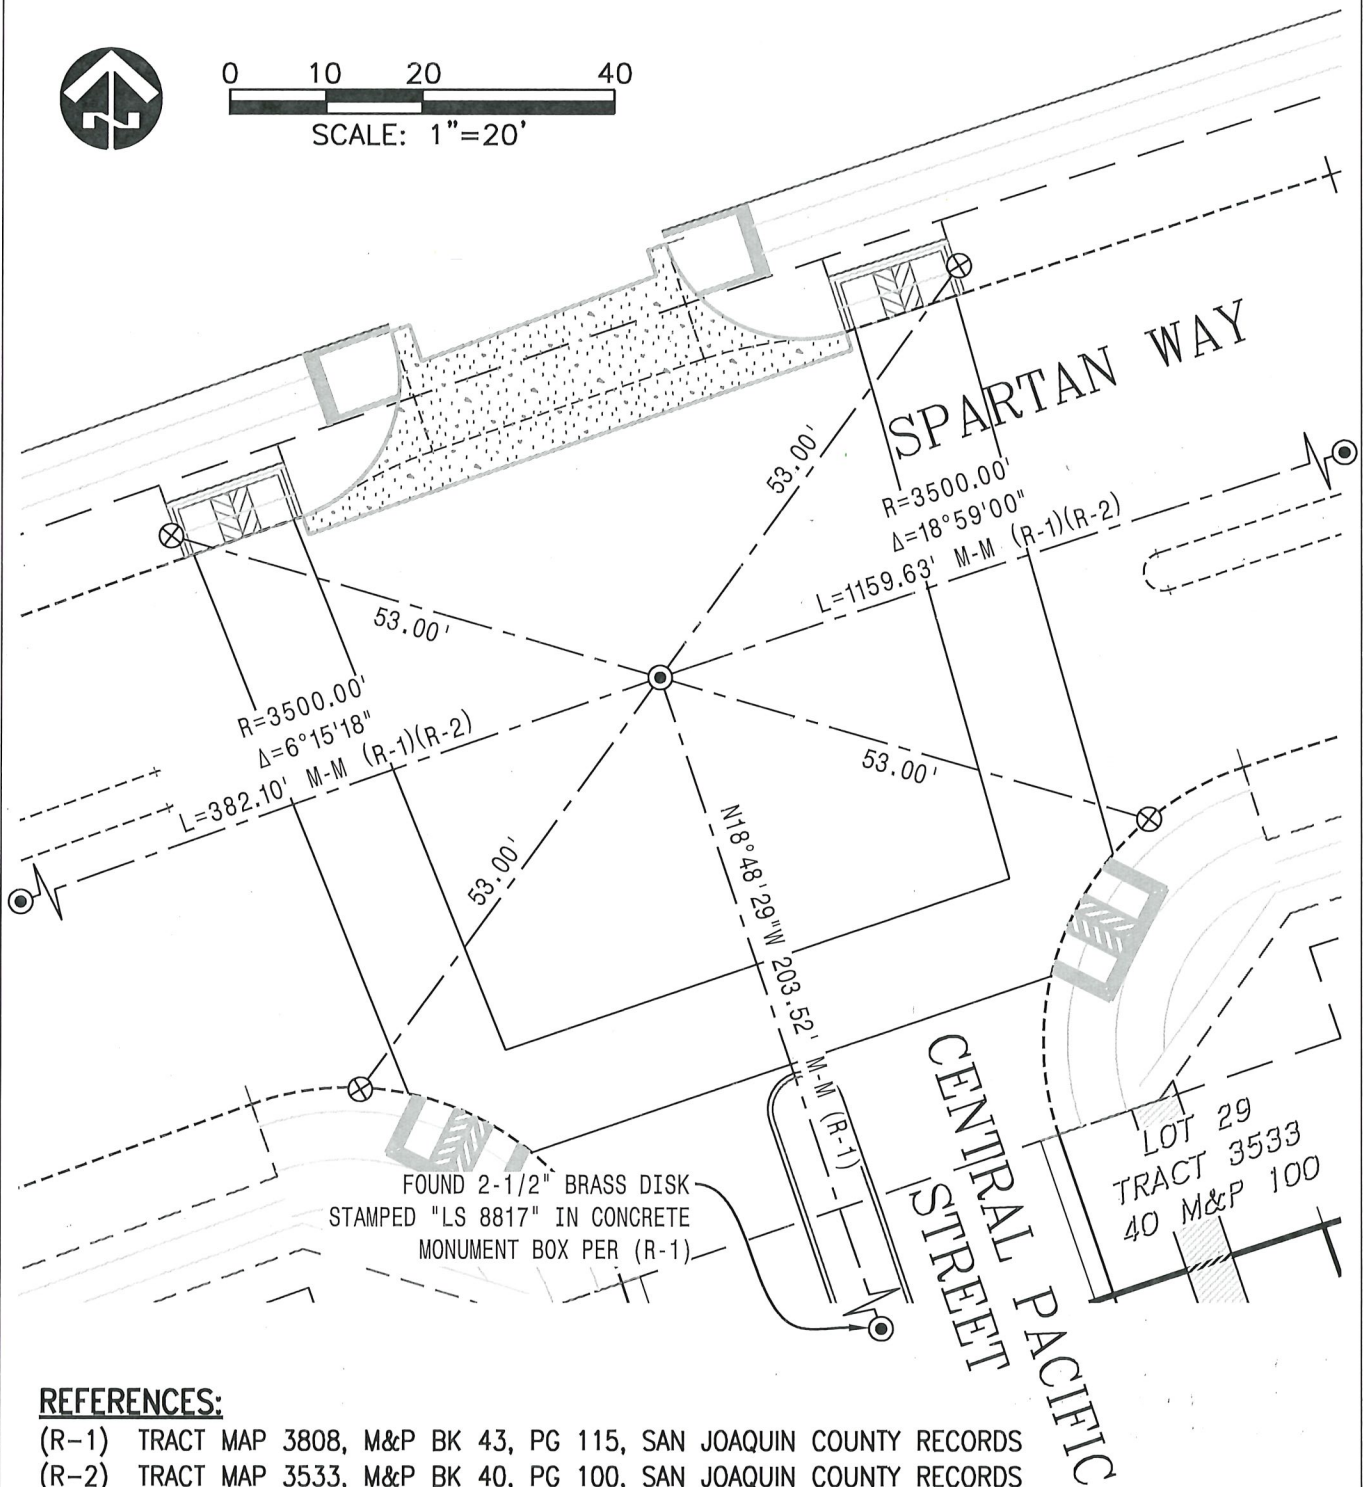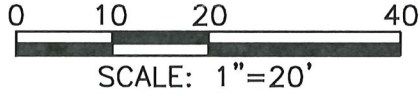

REFERENCES:

- (R-1) TRACT MAP 3808, M&P BK 43, PG 115, SAN JOAQUIN COUNTY RECORDS
- (R-2) TRACT MAP 3533, M&P BK 40, PG 100, SAN JOAQUIN COUNTY RECORDS

LEGEND:

- ⊙ FOUND 2-1/2" BRASS DISK STAMPED "LS 6186" IN CONCRETE MONUMENT BOX AT RECORD LOCATION PER (R-2) OR AS NOTED
- ⊗ SET REFERENCE POINT, SCRIBED X ON TC
- (R-1) REFERENCE
- M-M MONUMENT TO MONUMENT
- M&P MAPS AND PLATS

