


LEGEND:

- R/W BOUNDARY
- (P) PAVEMENT REHAB LIMITS
- (P) CONCRETE (SIDEWALK, MEDIAN ISLAND, CURB, & GUTTER)
- (P) DRIVEWAY
- (P) CURB RAMP
- (P) RAISED CROSSWALK

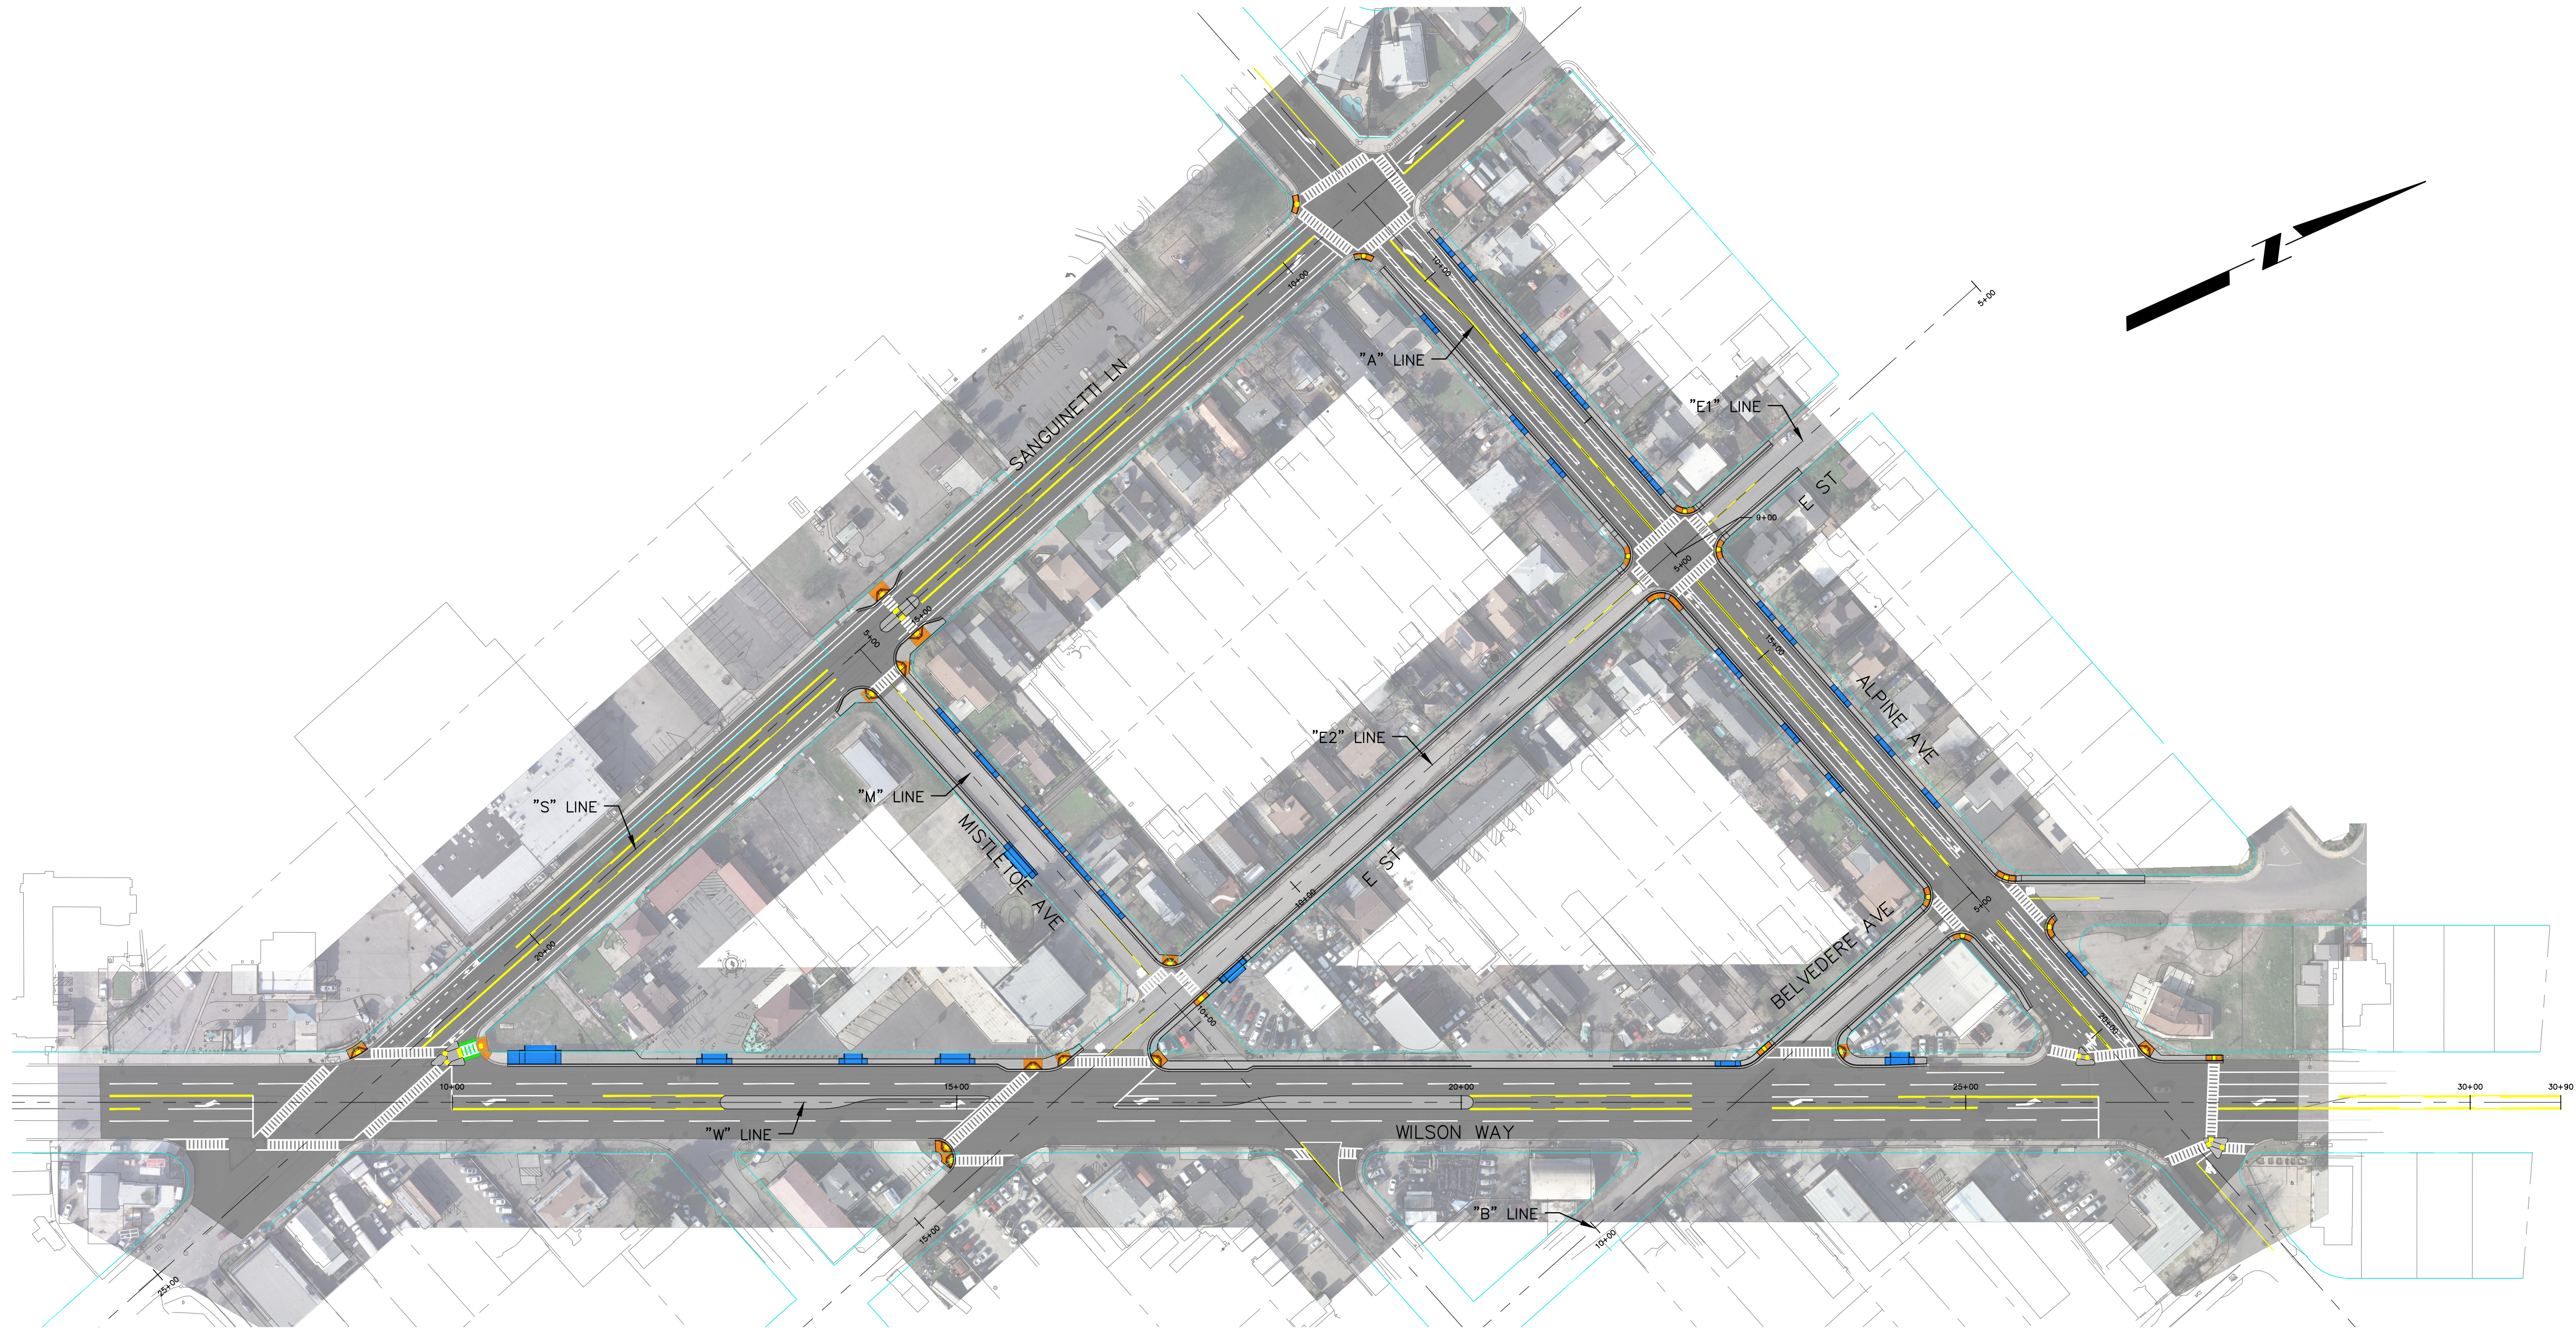

| | |
|--------------------|-------|
| DRAWN BY: | DATE: |
| PROJECT ENGINEER: | DATE: |
| CHECKED BY: | DATE: |
| RECORD DRAWING BY: | DATE: |

| | | | |
|-----|------|-------------|----|
| REV | DATE | DESCRIPTION | BY |
| | | | |
| | | | |
| | | | |
| | | | |
| | | | |
| | | | |



HARRISON ACTIVE TRANSPORTATION IMPROVEMENTS
PROJECT, PHASE X

LAYOUT



| | |
|--------------|----------|
| SHEET NO. | - |
| TOTAL SHEETS | - |
| Vault NO. | ##D-#### |