
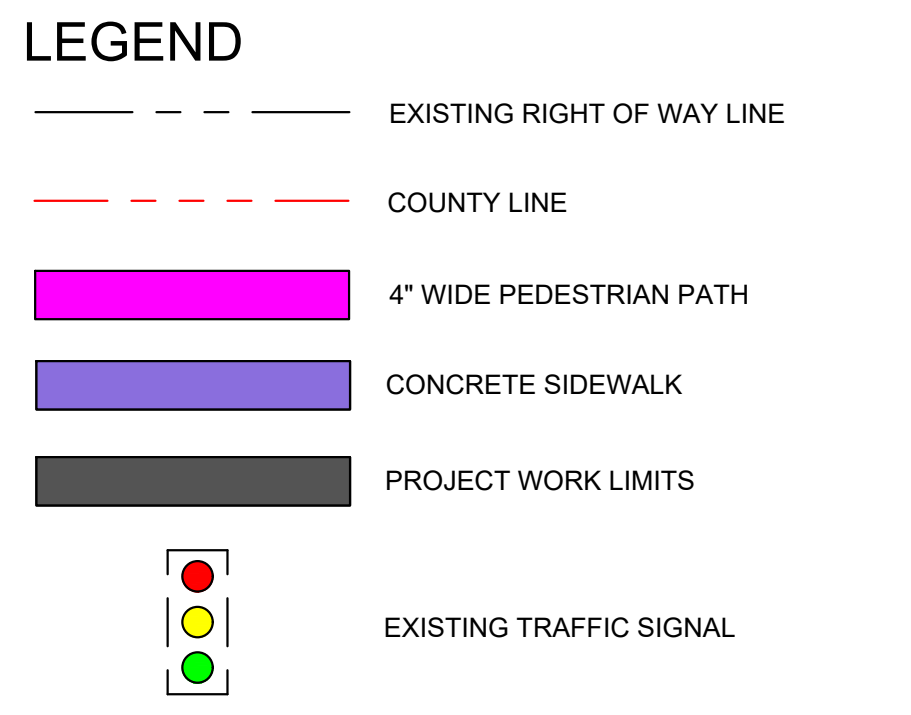


K:\BAY_PDW\169741102 - Boggs Tract\08 CAD\Drawings\2025-06-16 Outreach Exhibit\Outreach Exhibit.dwg Exhibit - Color Jul 16, 2025

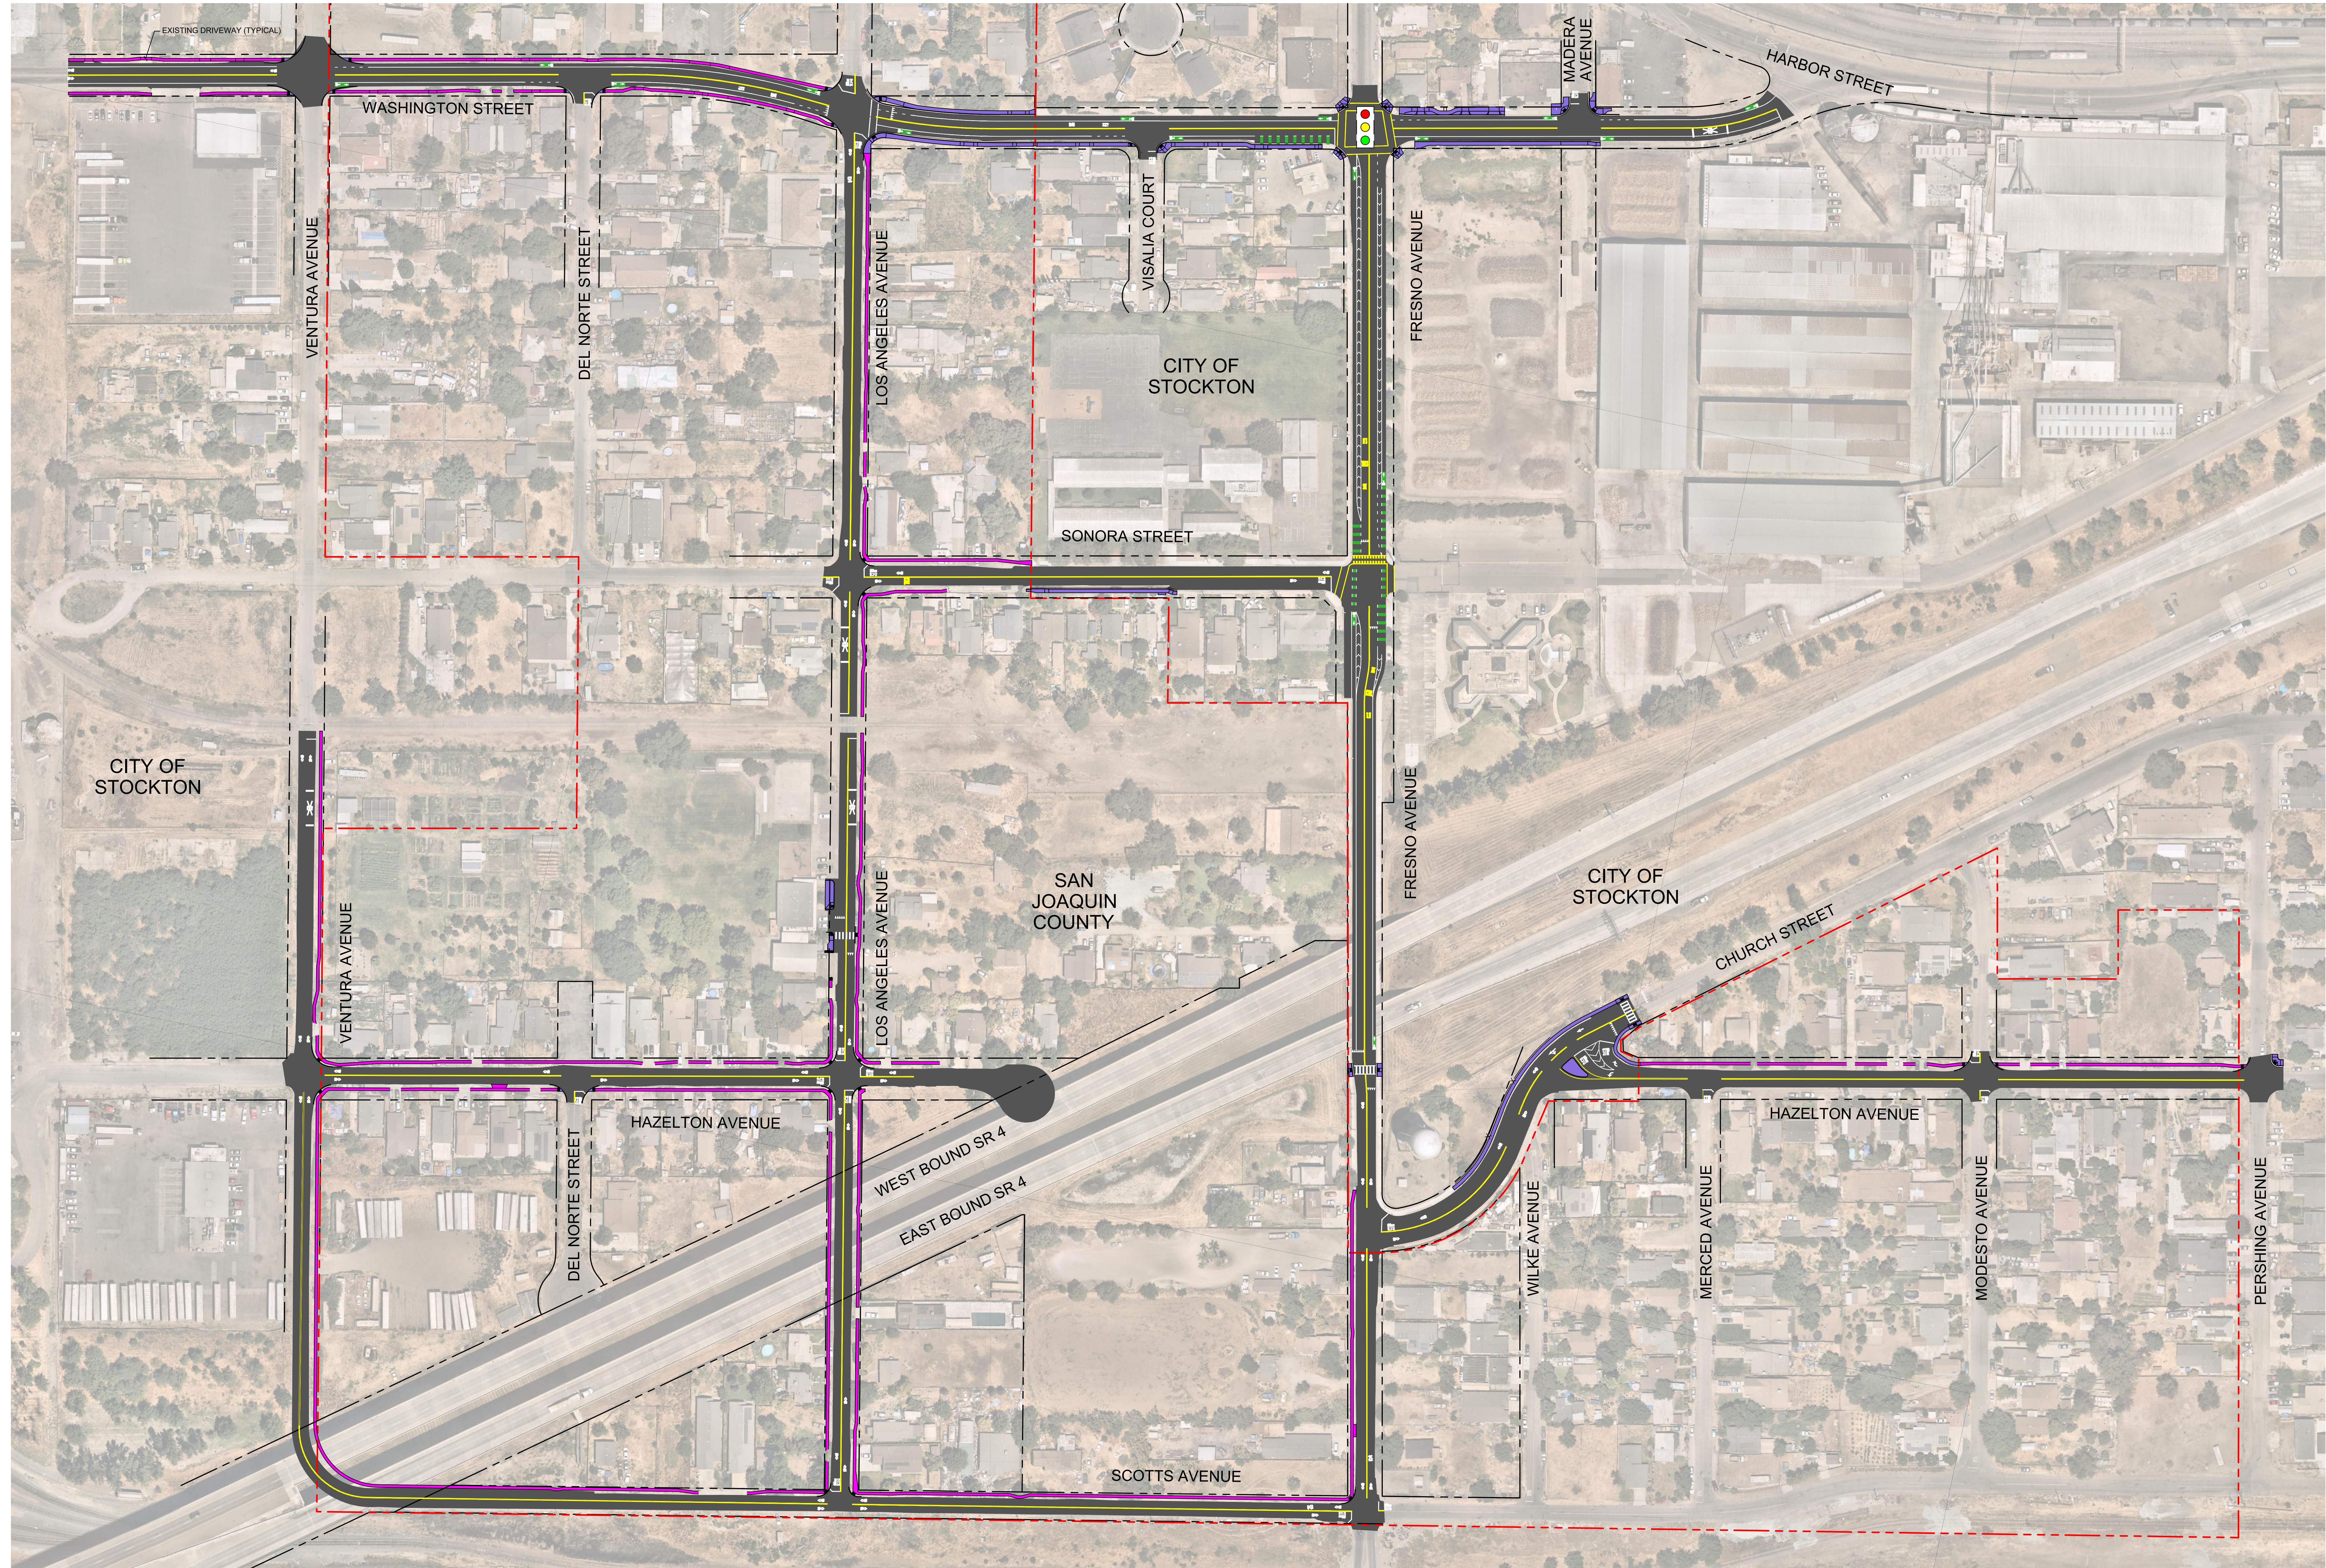

PRELIMINARY
FOR DISCUSSION PURPOSES ONLY

BOGGS TRACT SUSTAINABLE TRANSPORTATION IMPROVEMENTS
JULY 2025