


NOTE


1. COMPLY WITH THE CURRENT SAN JOAQUIN COUNTY IMPROVEMENT STANDARDS, CITY OF STOCKTON STANDARD DRAWINGS AND SPECIFICATIONS, CALTRANS STANDARD PLANS AND SPECIFICATIONS 2023 EDITION, AND THE CALIFORNIA MANUAL ON UNIFORM TRAFFIC CONTROL DEVICES (CA MUTCD).

LEGEND


- EXISTING RIGHT OF WAY/PROPERTY LINE
- COUNTY LINE
- EASEMENT
- SAWCUT
- EXISTING STORM DRAINAGE
- EXISTING GAS
- PAVEMENT SURFACING
- HMA PATH
- CONCRETE SW
- BIKE LANE SYMBOL
- SHARED ROADWAY BICYCLE MARKING
- EXISTING TRAFFIC SIGNAL

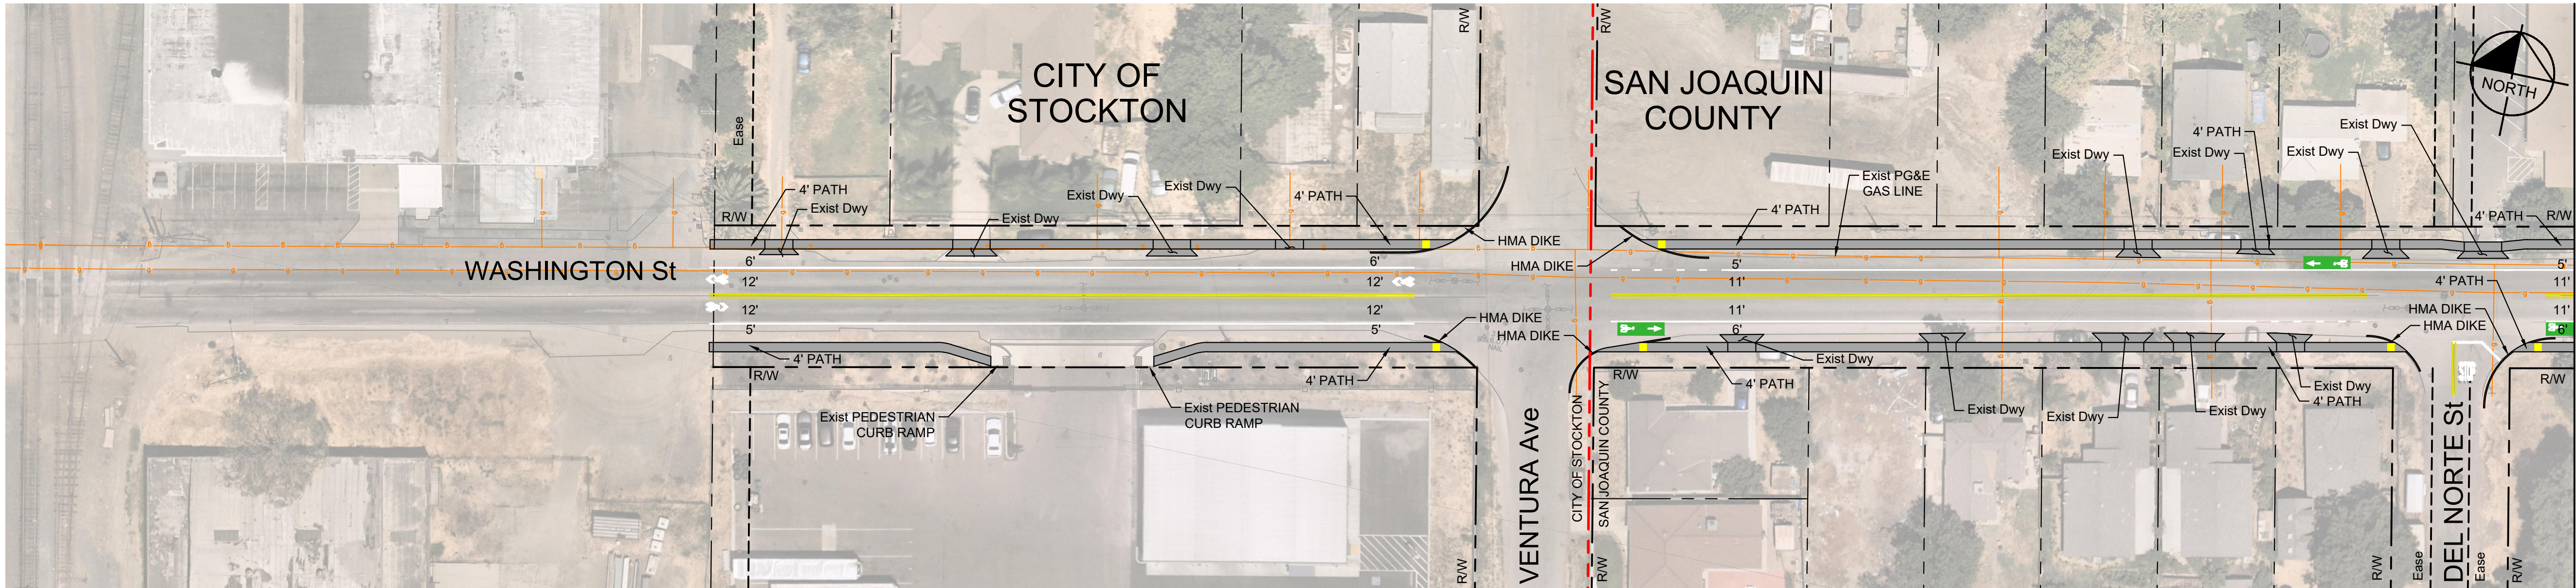

WASHINGTON STREET

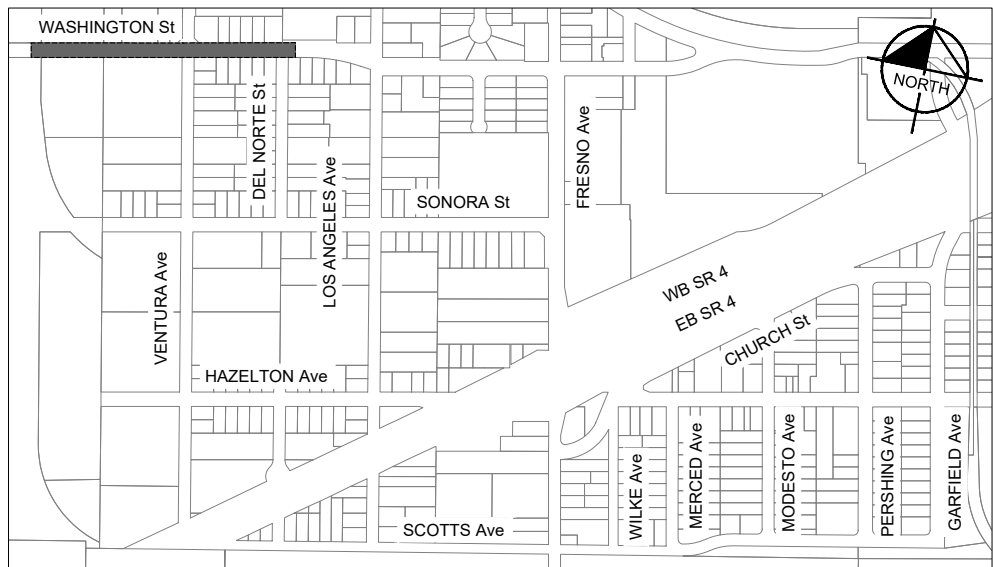

KEY MAP
NOT TO SCALE

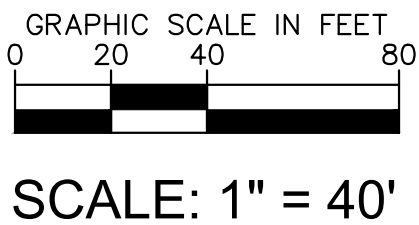


PRELIMINARY
FOR DISCUSSION PURPOSES ONLY

JUNE 2024
BOGGS TRACT SUSTAINABLE COMMUNITY PLAN
WASHINGTON STREET
SHEET L-01



MATCH LINE
SEE SHEET L-01
RIGHT

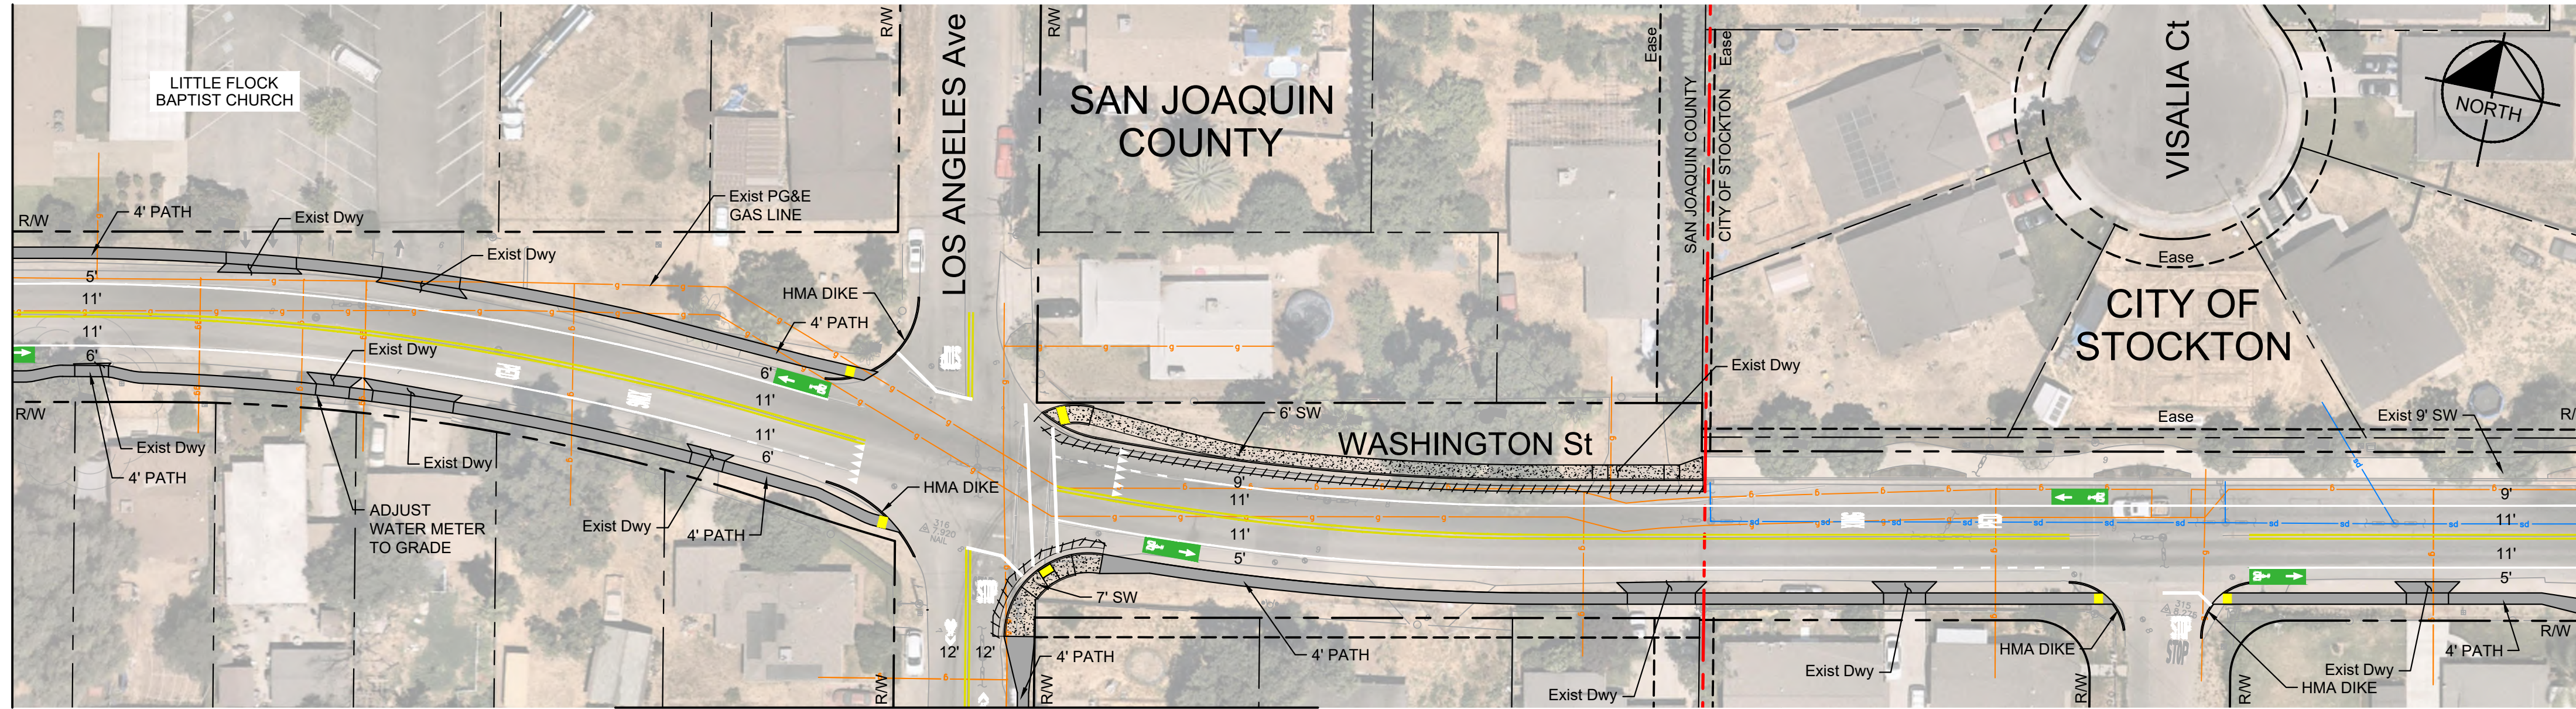


MATCH LINE
SEE BELOW LEFT

MATCH LINE
SEE SHEET L-04


WASHINGTON STREET

MATCH LINE
SEE ABOVE RIGHT

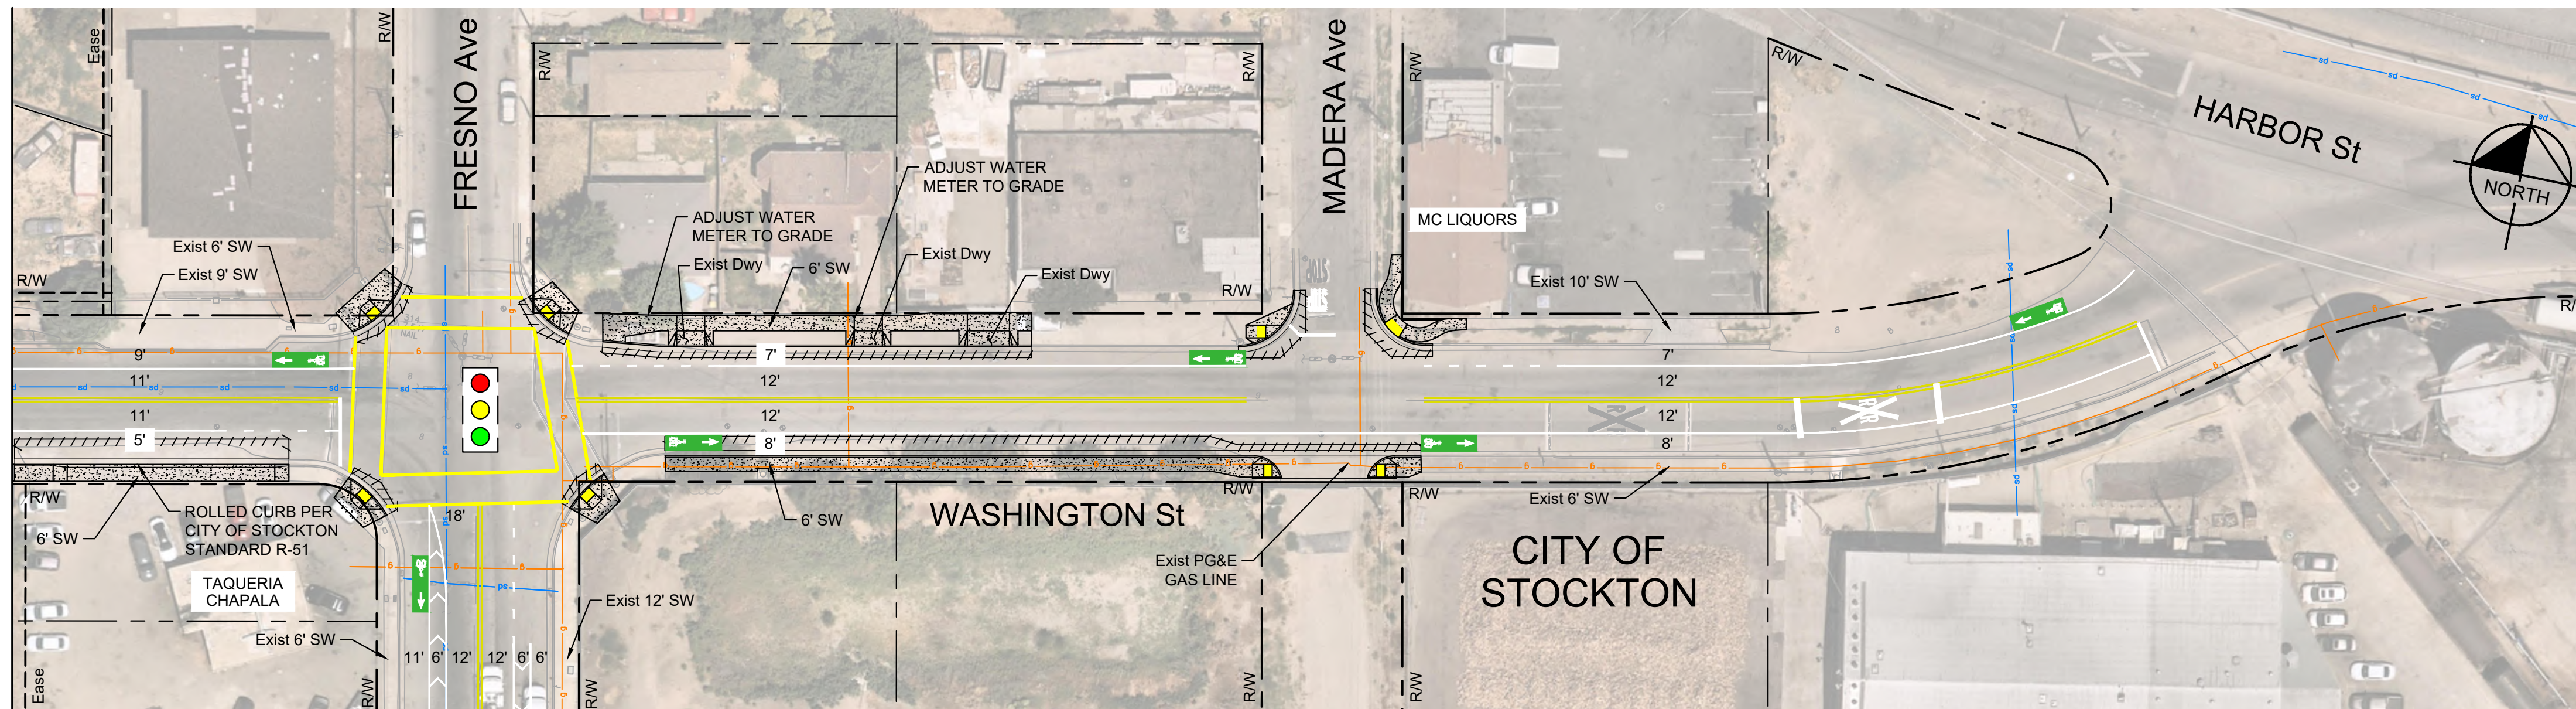


MATCH LINE
SEE SHEET L-03
BELOW RIGHT

WASHINGTON STREET

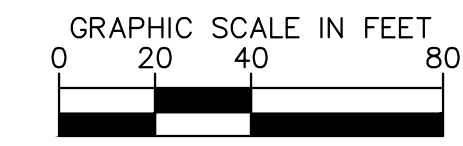


SCALE: 1" = 40'

PRELIMINARY
FOR DISCUSSION PURPOSES ONLY

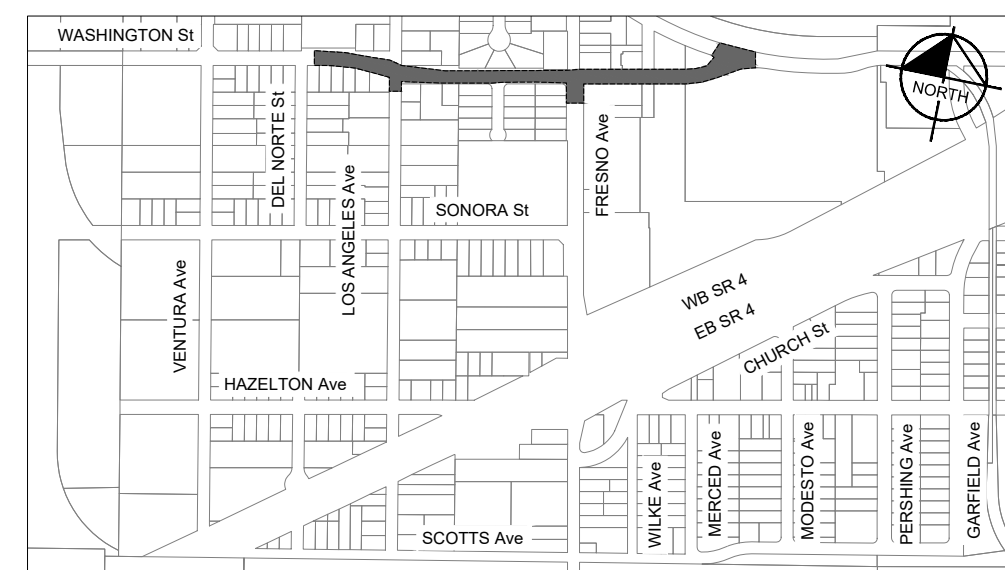

KEY MAP
NOT TO SCALE

JUNE 2024
BOGGS TRACT SUSTAINABLE COMMUNITY PLAN
WASHINGTON STREET
SHEET L-02

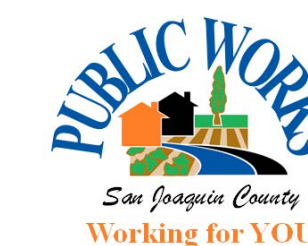

Kimley»Horn



MATCH LINE
SEE SHEET L-07
ABOVE LEFT

This aerial map illustrates the proposed intersection of Sonora St and Fresno Ave in Stockton, CA. The map is divided into sections by Sonora St and Fresno Ave. Key features include:


- Geographic Labels:** SAN JOAQUIN COUNTY, CITY OF STOCKTON, WASHINGTON ELEMENTARY SCHOOL.
- Infrastructure Labels:** Exist 6' SW, Exist 8' SW, Exist 9' SW, Exist 10' SW, Exist 12' SW, Exist PG&E GAS LINE, Exist RRFB, Exist BUS STOP.
- Dimensions:** Various lane widths (e.g., 7', 12', 18') and offsets (e.g., 11', 16', 18') are indicated along the streets.
- Map Orientation:** A north arrow is located in the top right corner.

GRAPHIC SCALE IN FEET


0 20 40 80



PRELIMINARY
FOR DISCUSSION PURPOSES ONLY

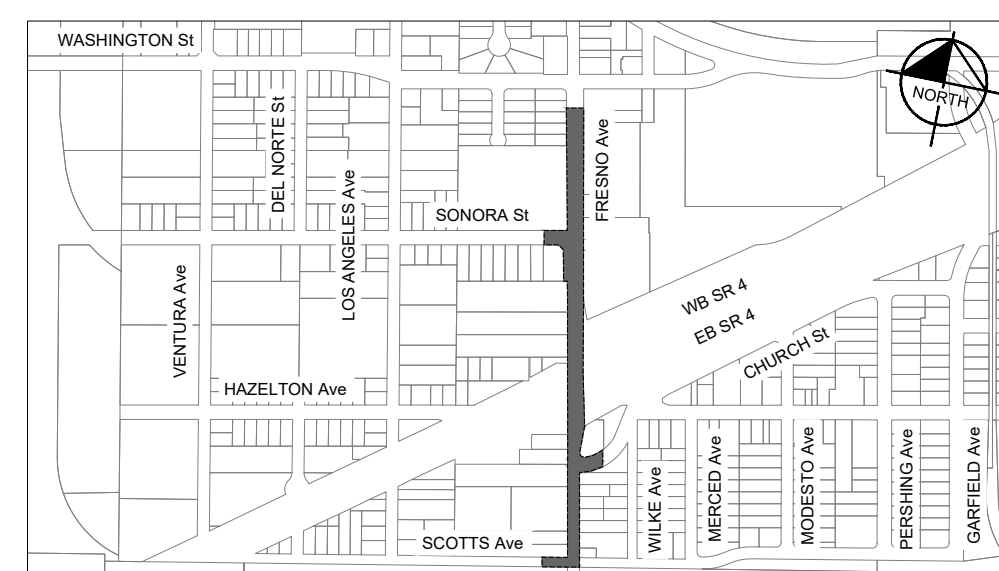


JUNE 2024
BOGGS TRACT SUSTAINABLE COMMUNITY PLAN
FRESNO AVENUE
SHEET L-03

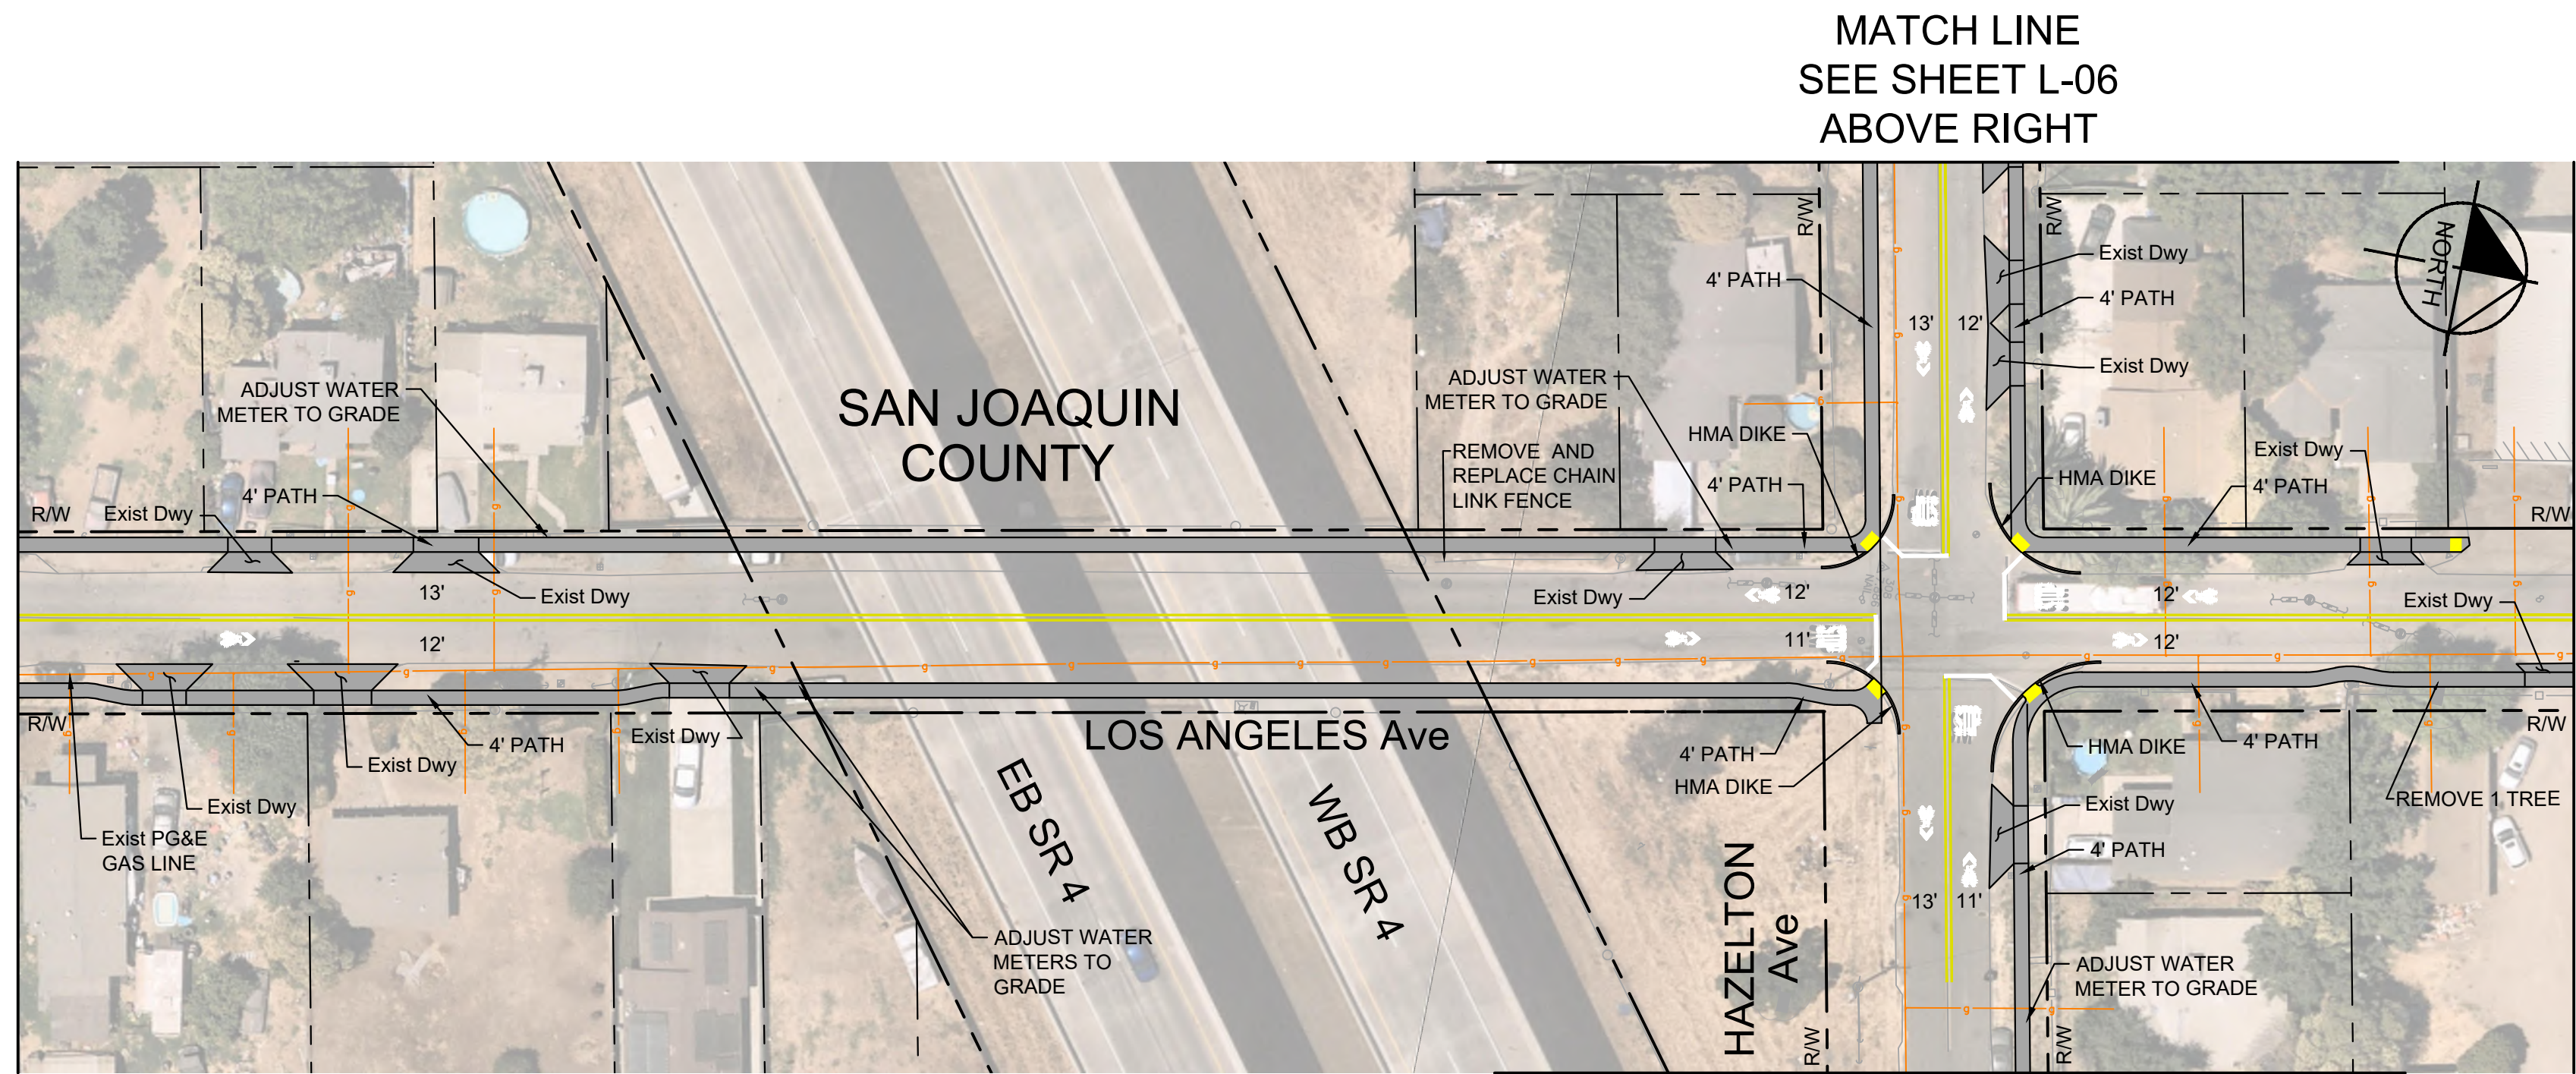

MATCH LINE
SEE SHEET L-08
ABOVE RIGHT


MATCH LINE
SEE SHEET L-06
BELOW LEFT

LOS ANGELES AVENUE

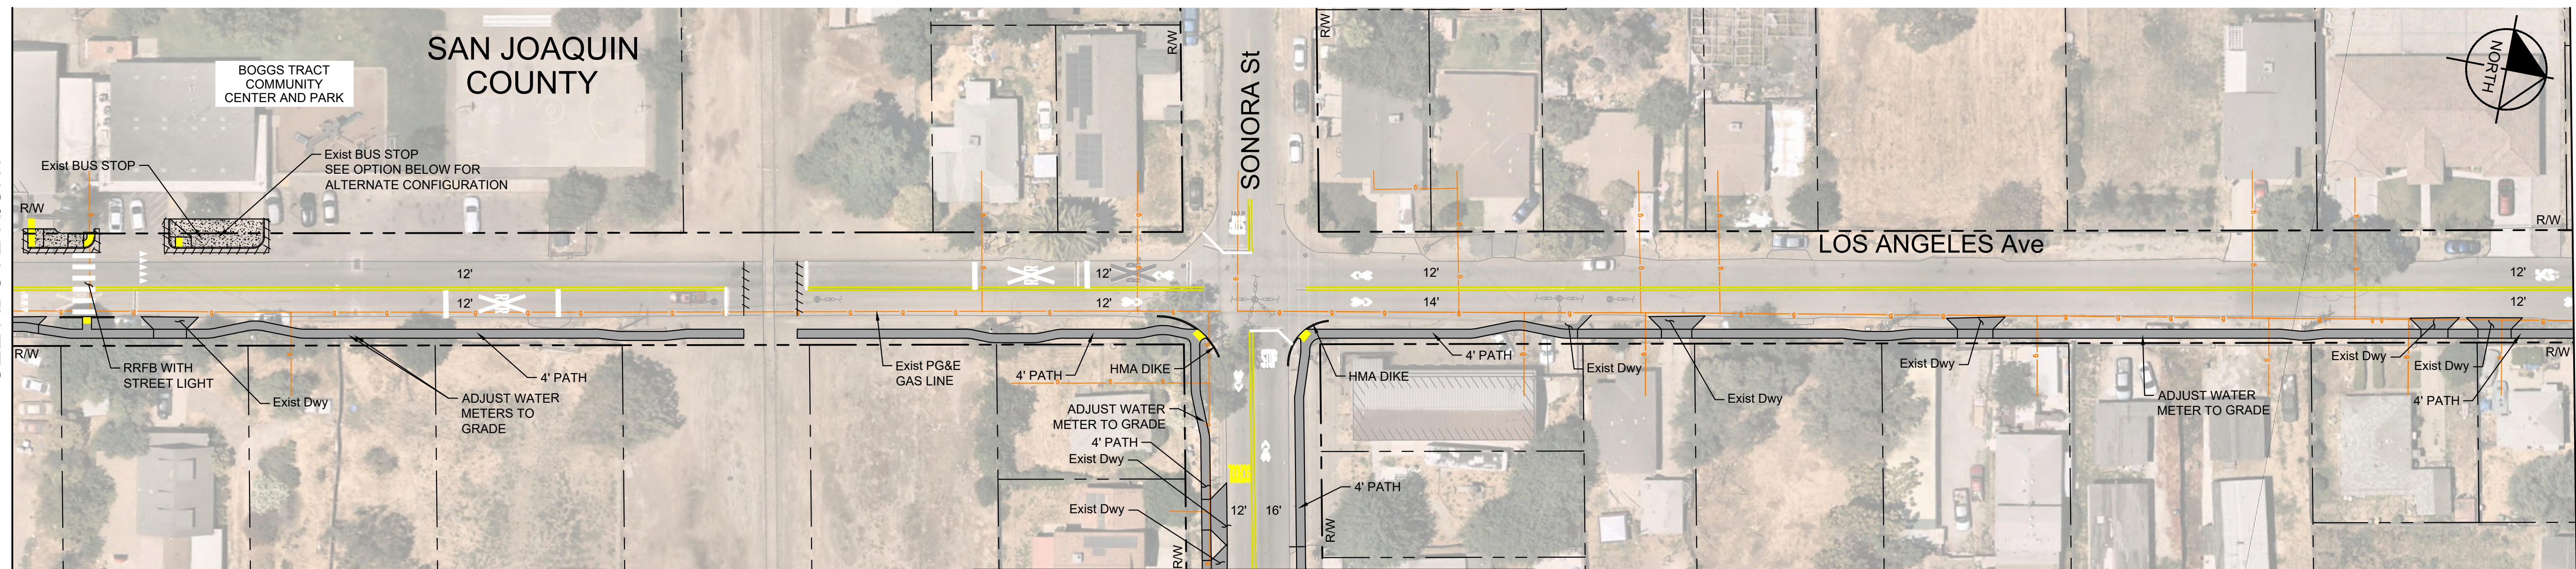


MATCH LINE
SEE SHEET L-09

LOS ANGELES AVENUE

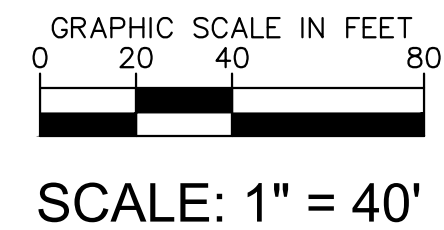


PRELIMINARY
FOR DISCUSSION PURPOSES ONLY

JUNE 2024
BOGGS TRACT SUSTAINABLE COMMUNITY PLAN
LOS ANGELES AVENUE
SHEET L-04

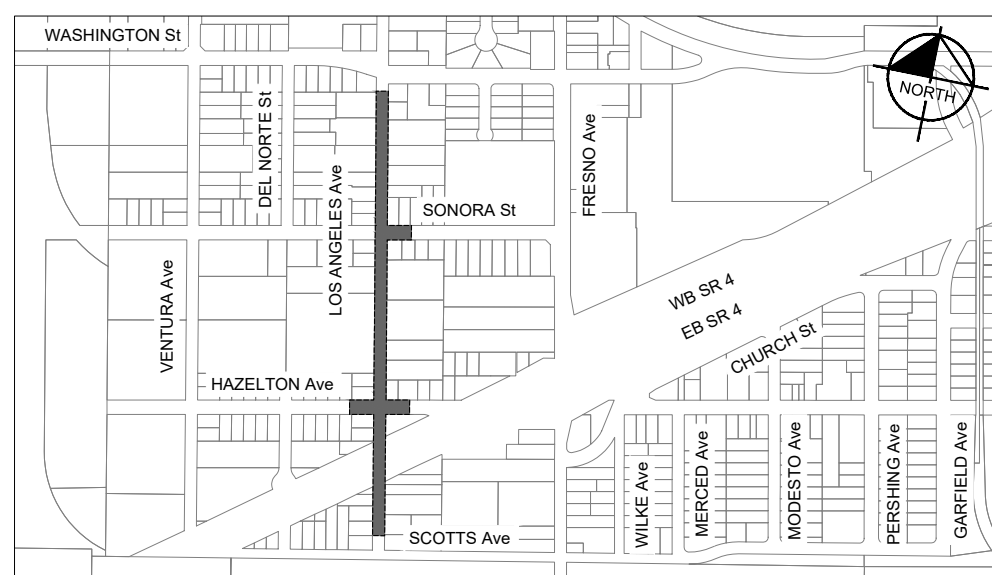


KEY MAP
NOT TO SCALE

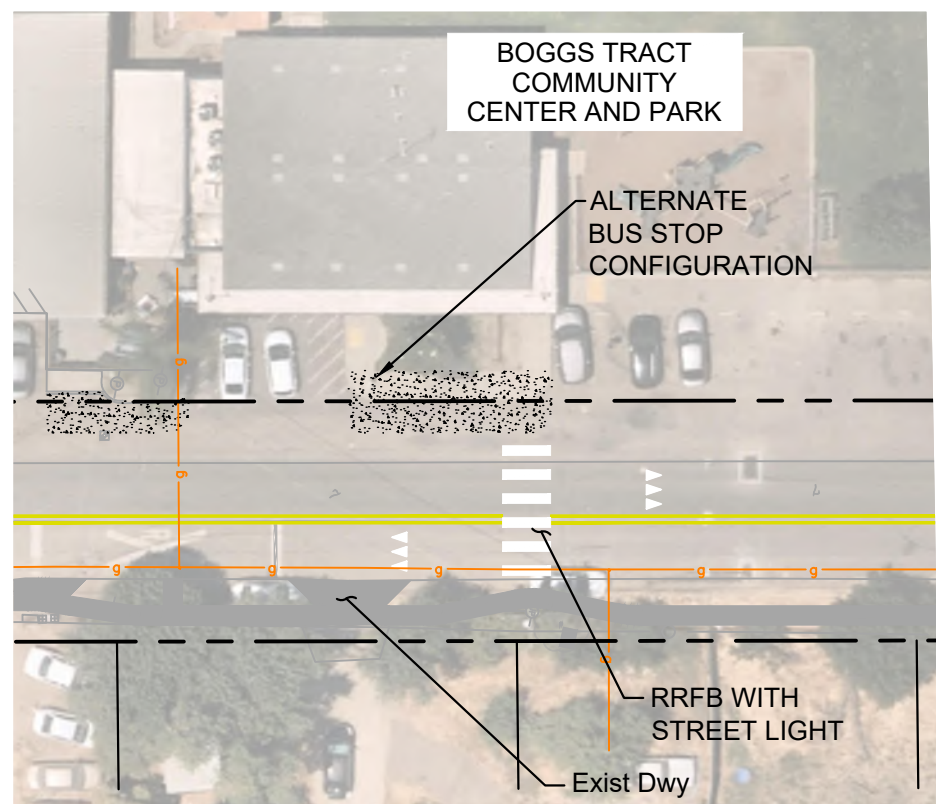

ALTERNATIVE BUS STOP
CONFIGURATION

K:\BAY_PD\WY\097417102_Boggs Tract\08_CADD\Exhibits\2024-02-15 Layout\L-05.dwg L-05 Jun 05, 2024

MATCH LINE
SEE SHEET L-08
ABOVE LEFT

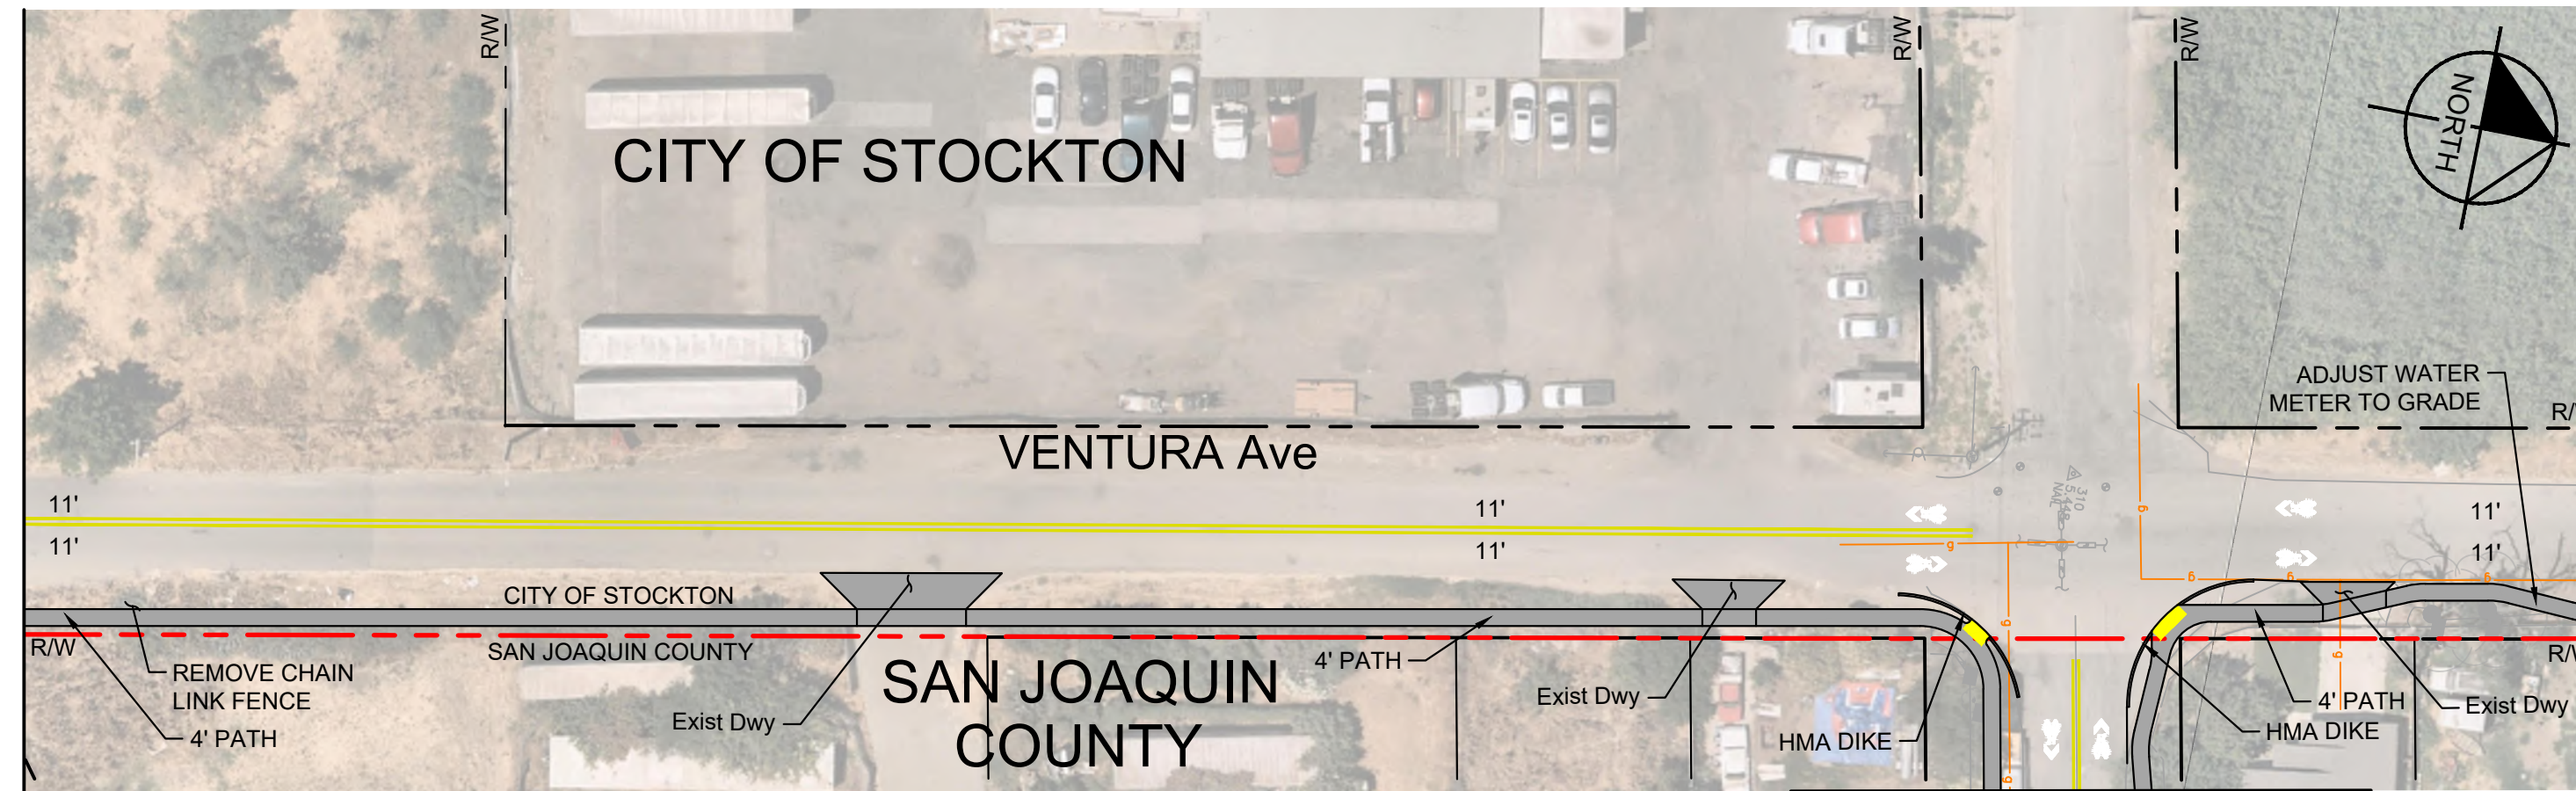


MATCH LINE
SEE BELOW LEFT


VENTURA AVENUE

MATCH LINE
SEE SHEET L-06
ABOVE LEFT

MATCH LINE
ABOVE RIGHT

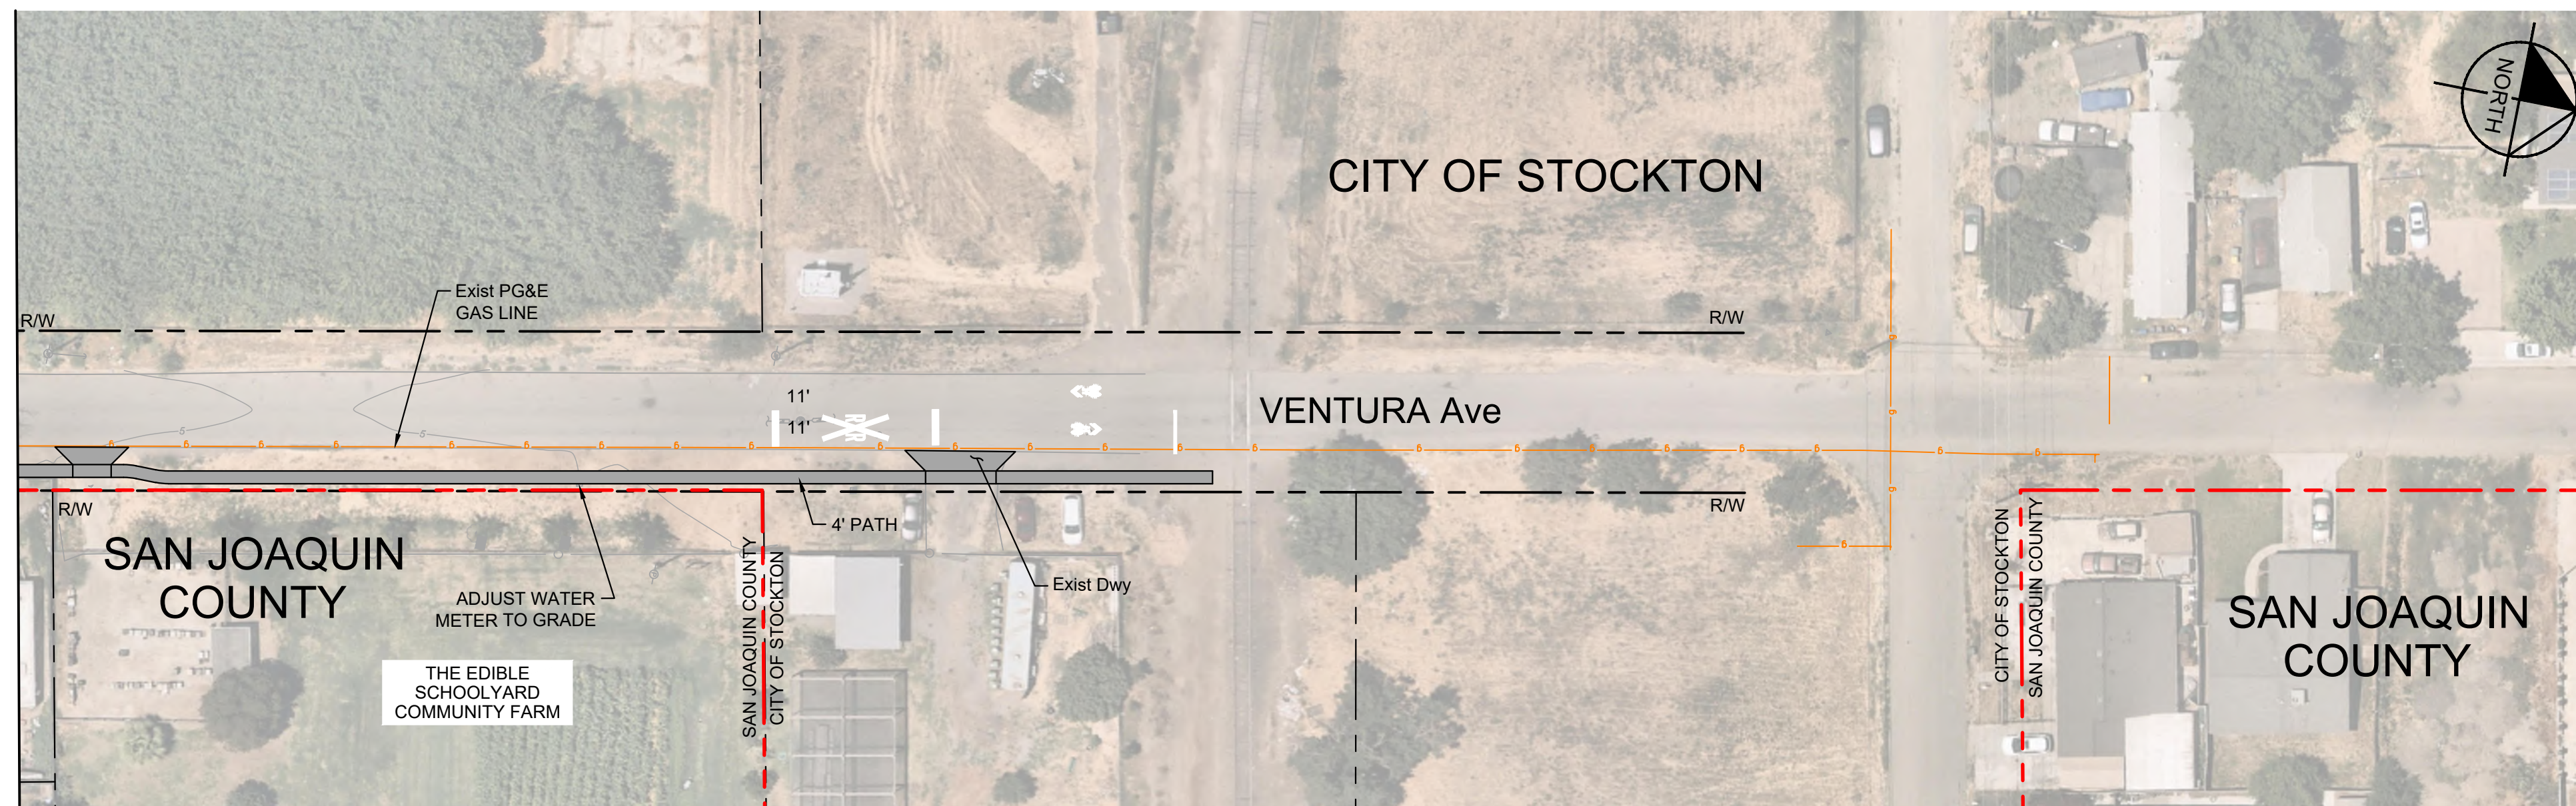


VENTURA AVENUE

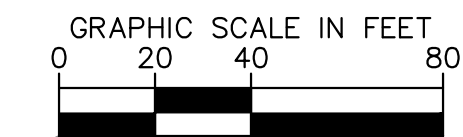


SCALE: 1" = 40'

PRELIMINARY
FOR DISCUSSION PURPOSES ONLY



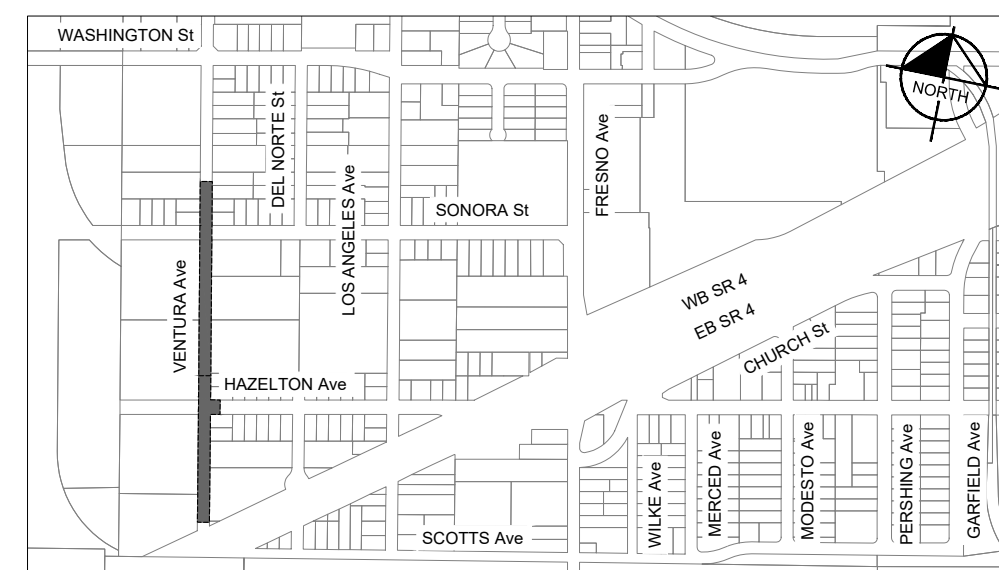


KEY MAP
NOT TO SCALE

JUNE 2024
BOGGS TRACT SUSTAINABLE COMMUNITY PLAN
SONORA STREET AND VENTURA AVENUE
SHEET L-05

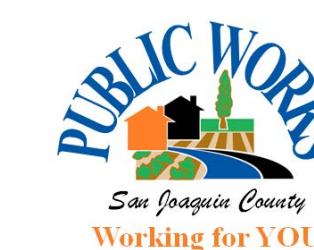

Kimley»Horn © 2024

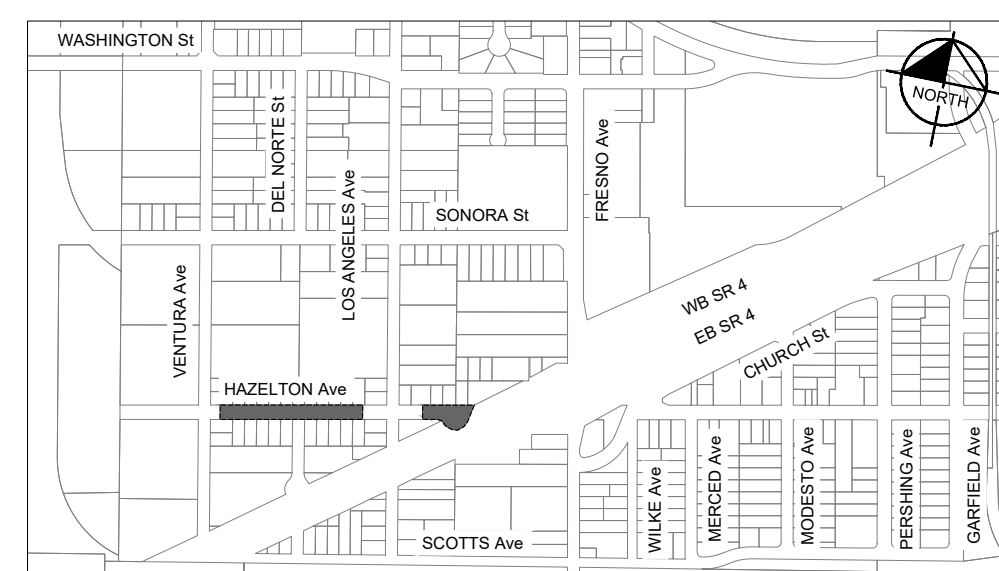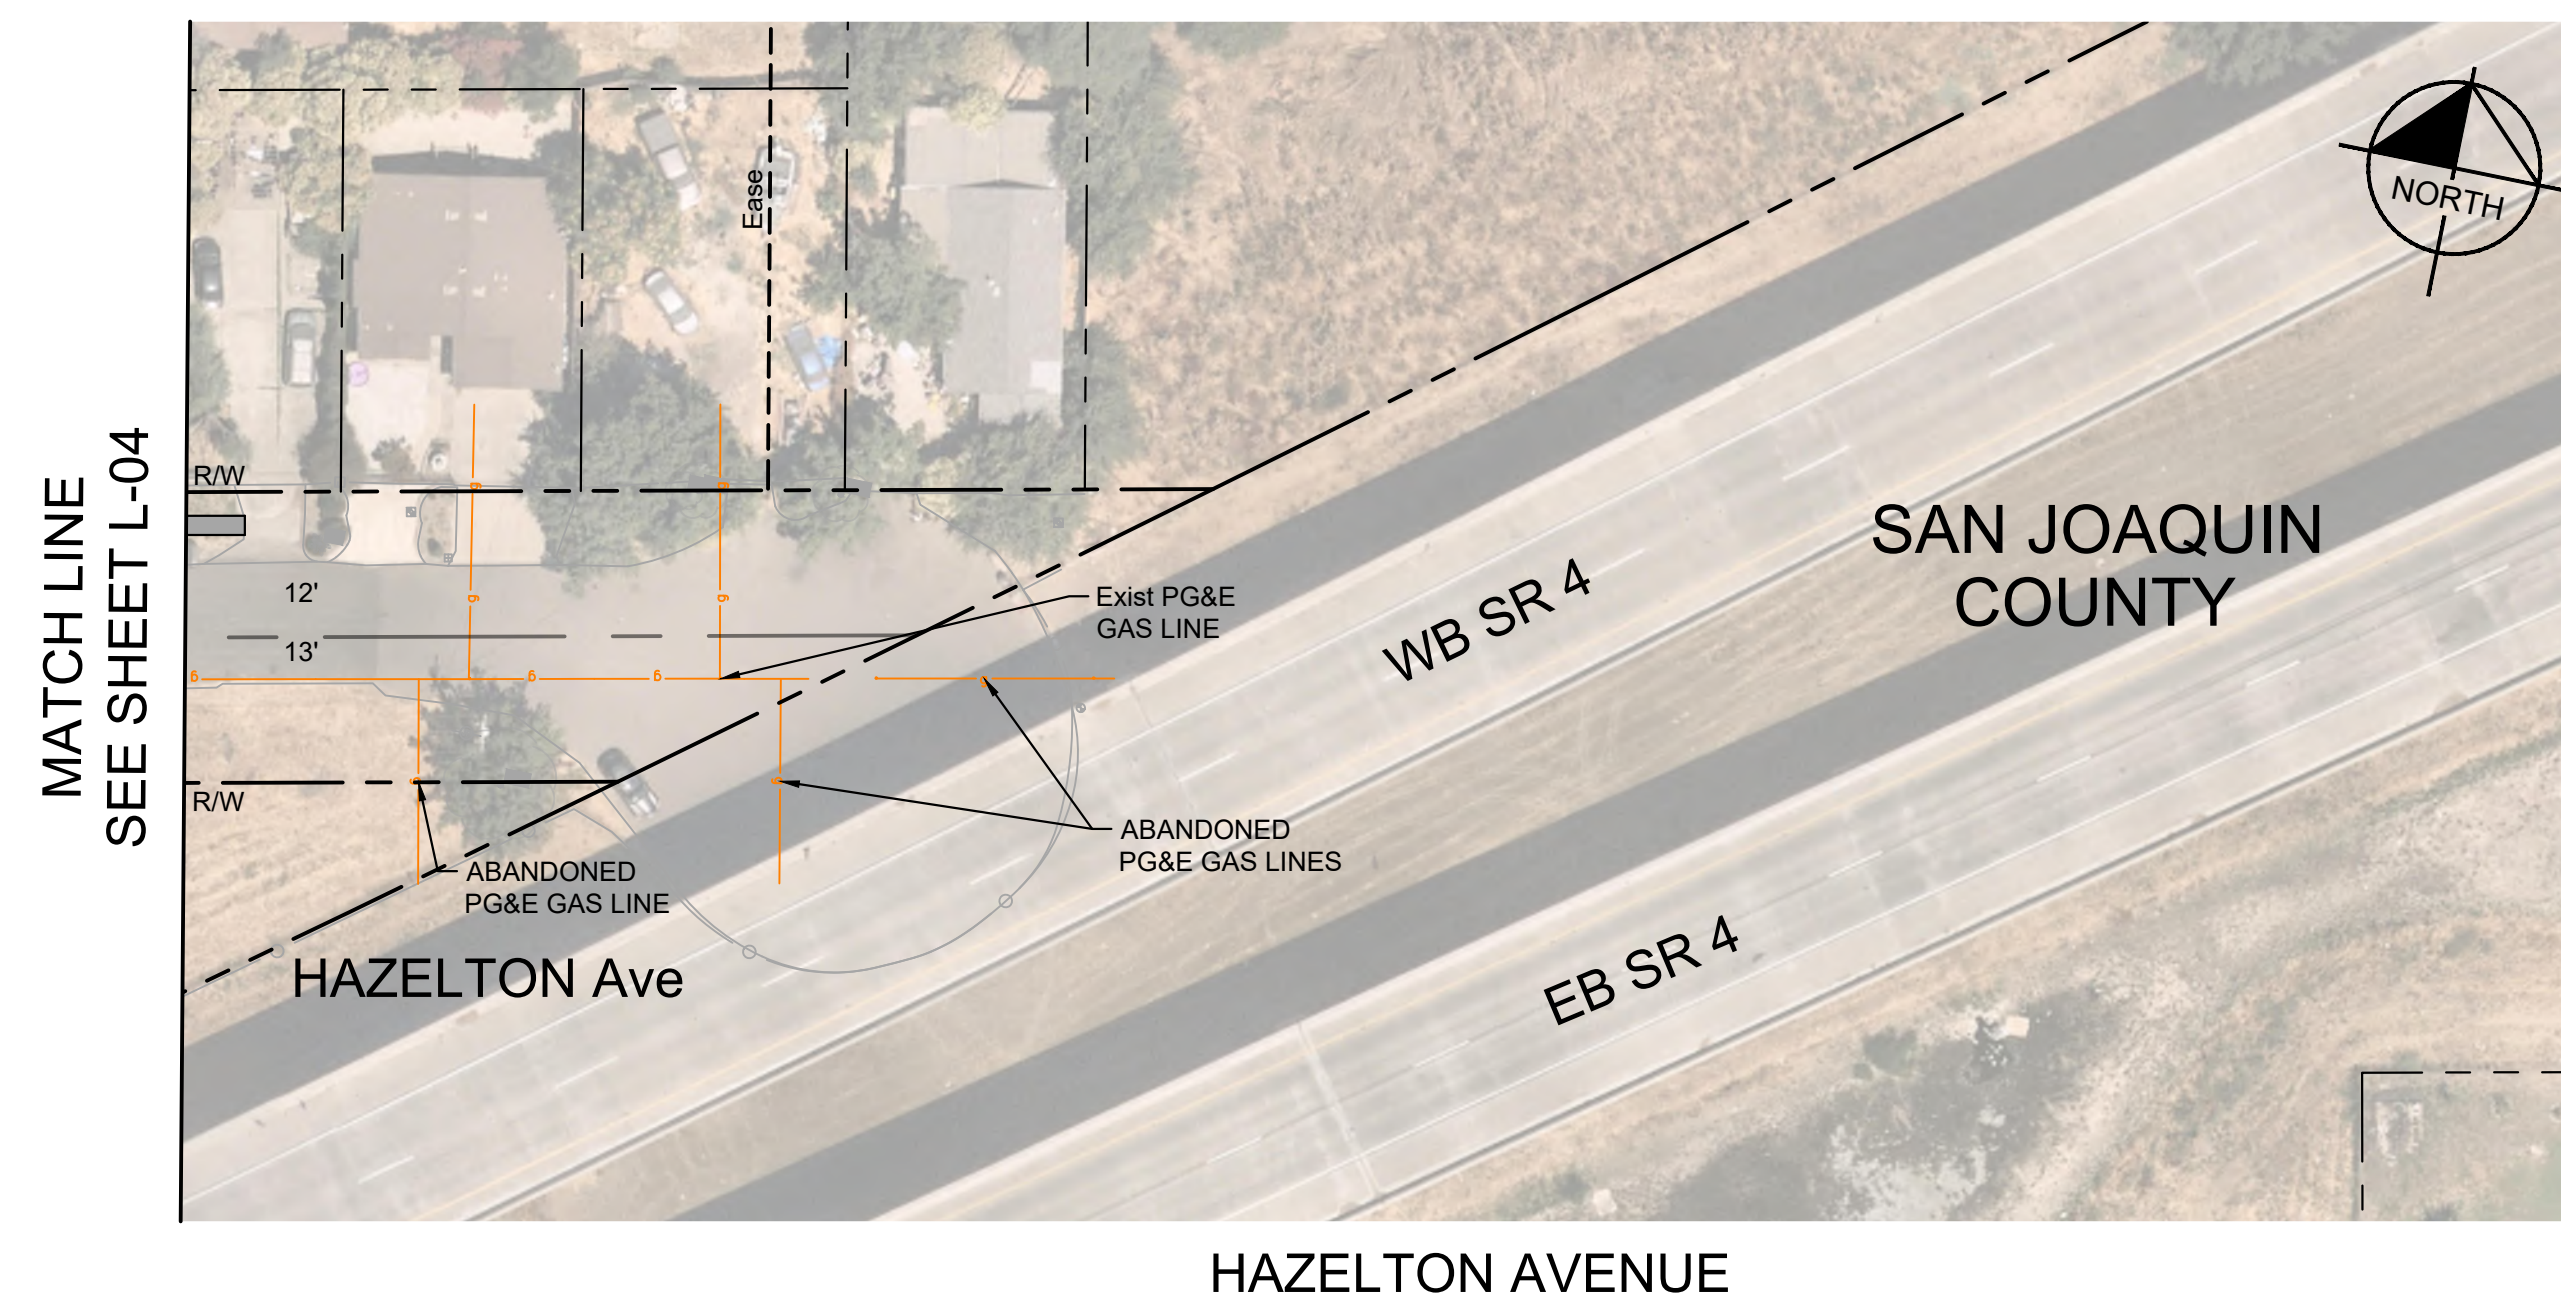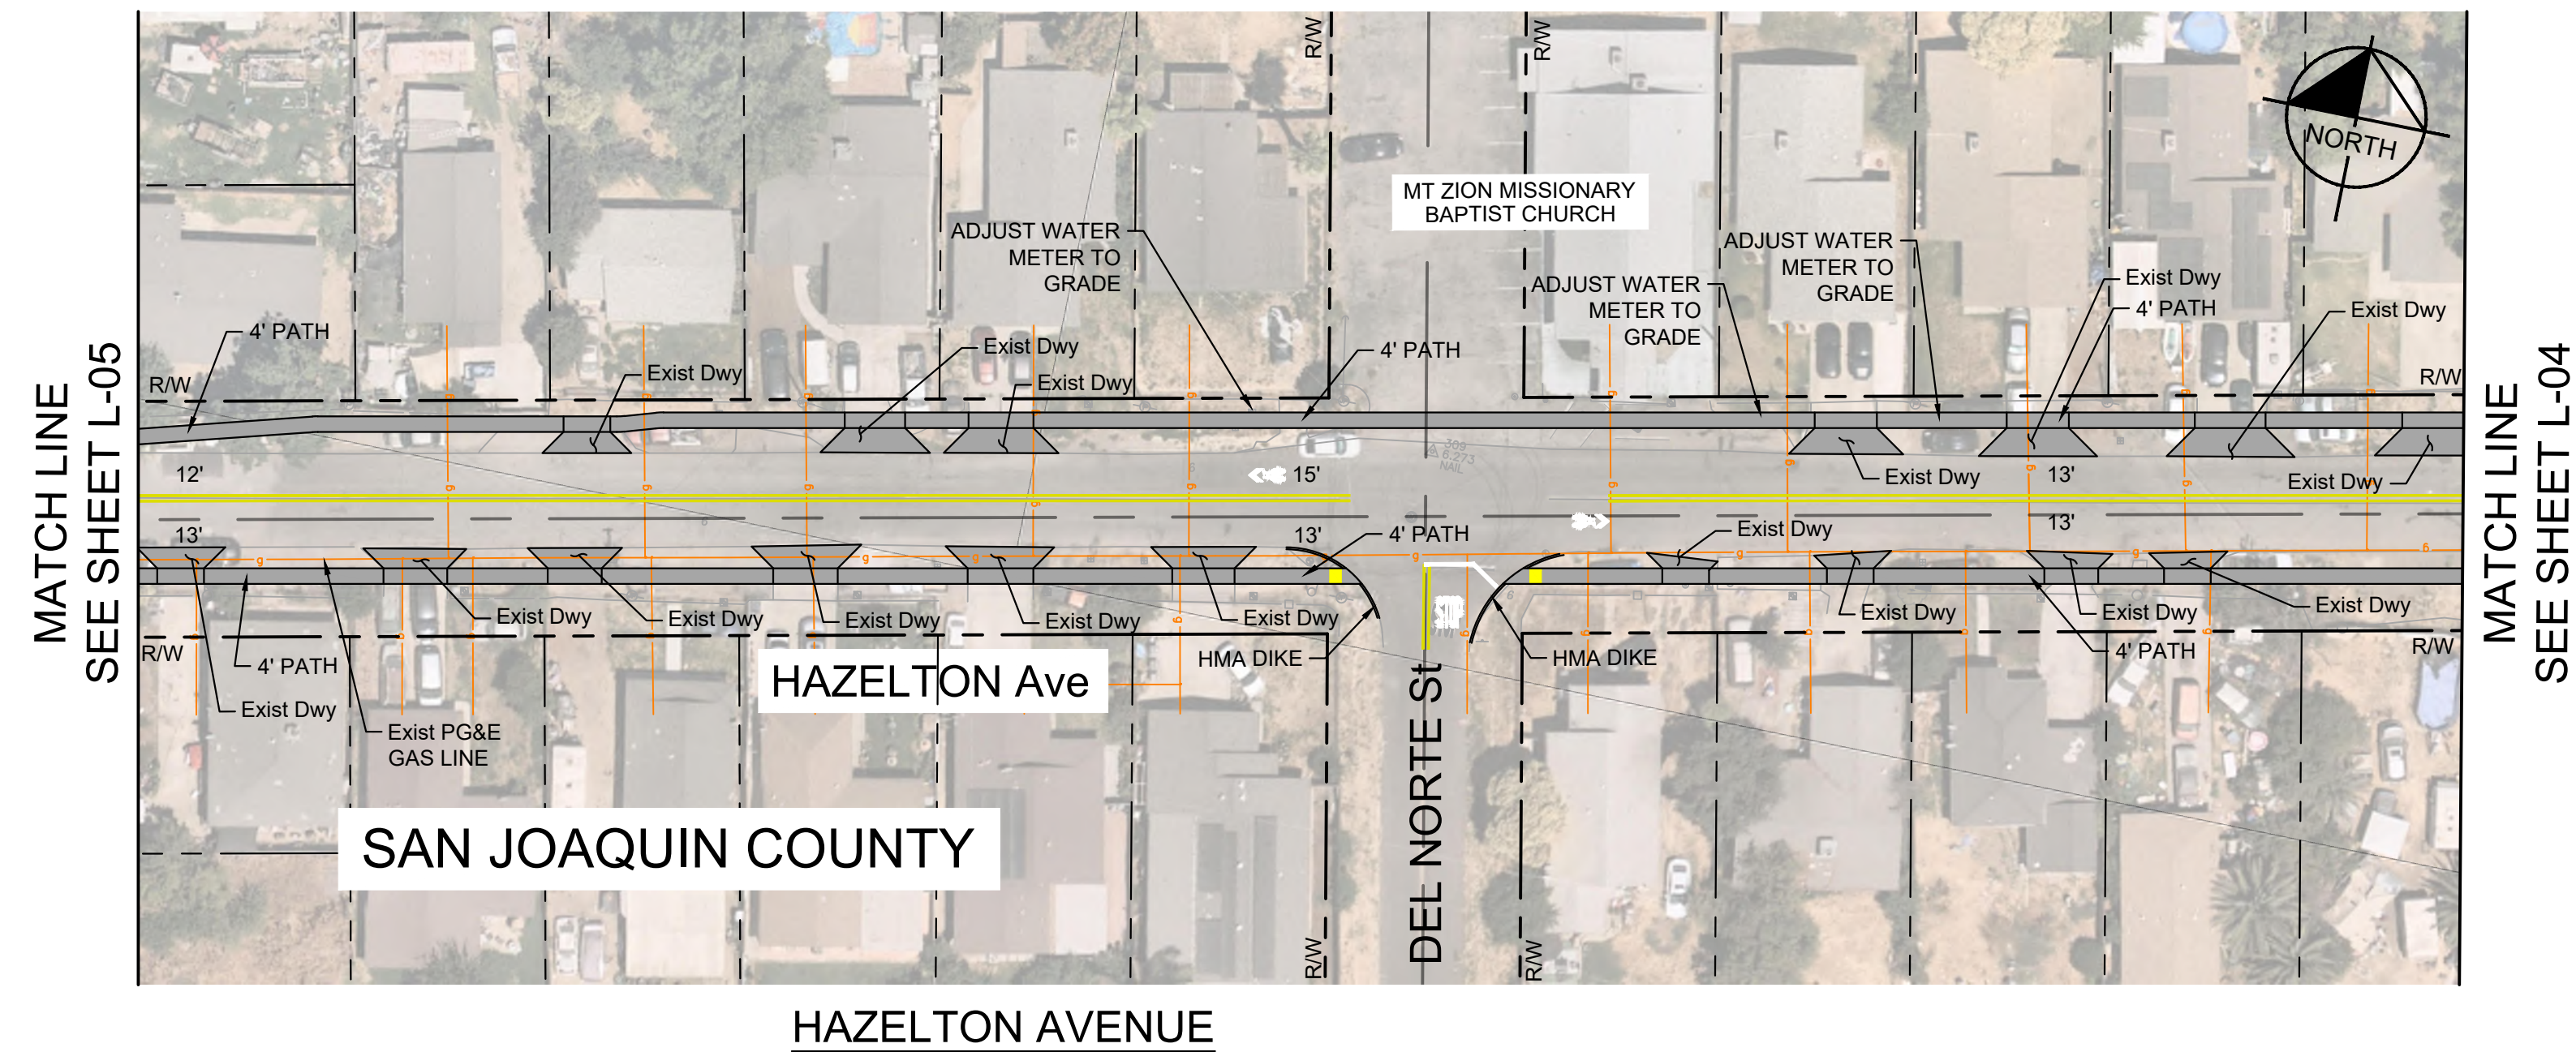

GRAPHIC SCALE IN FEET




SCALE: 1" = 40'


PRELIMINARY
FOR DISCUSSION PURPOSES ONLY

JUNE 2024
BOGGS TRACT SUSTAINABLE COMMUNITY PLAN
HAZELTON AVENUE
SHEET L-06


K:\BAY_PDW\0097417102_Boggs Tract\03 CADD\Exhibits\2024-02-15 Layout\L-05.dwg L-07 Jun 05, 2024

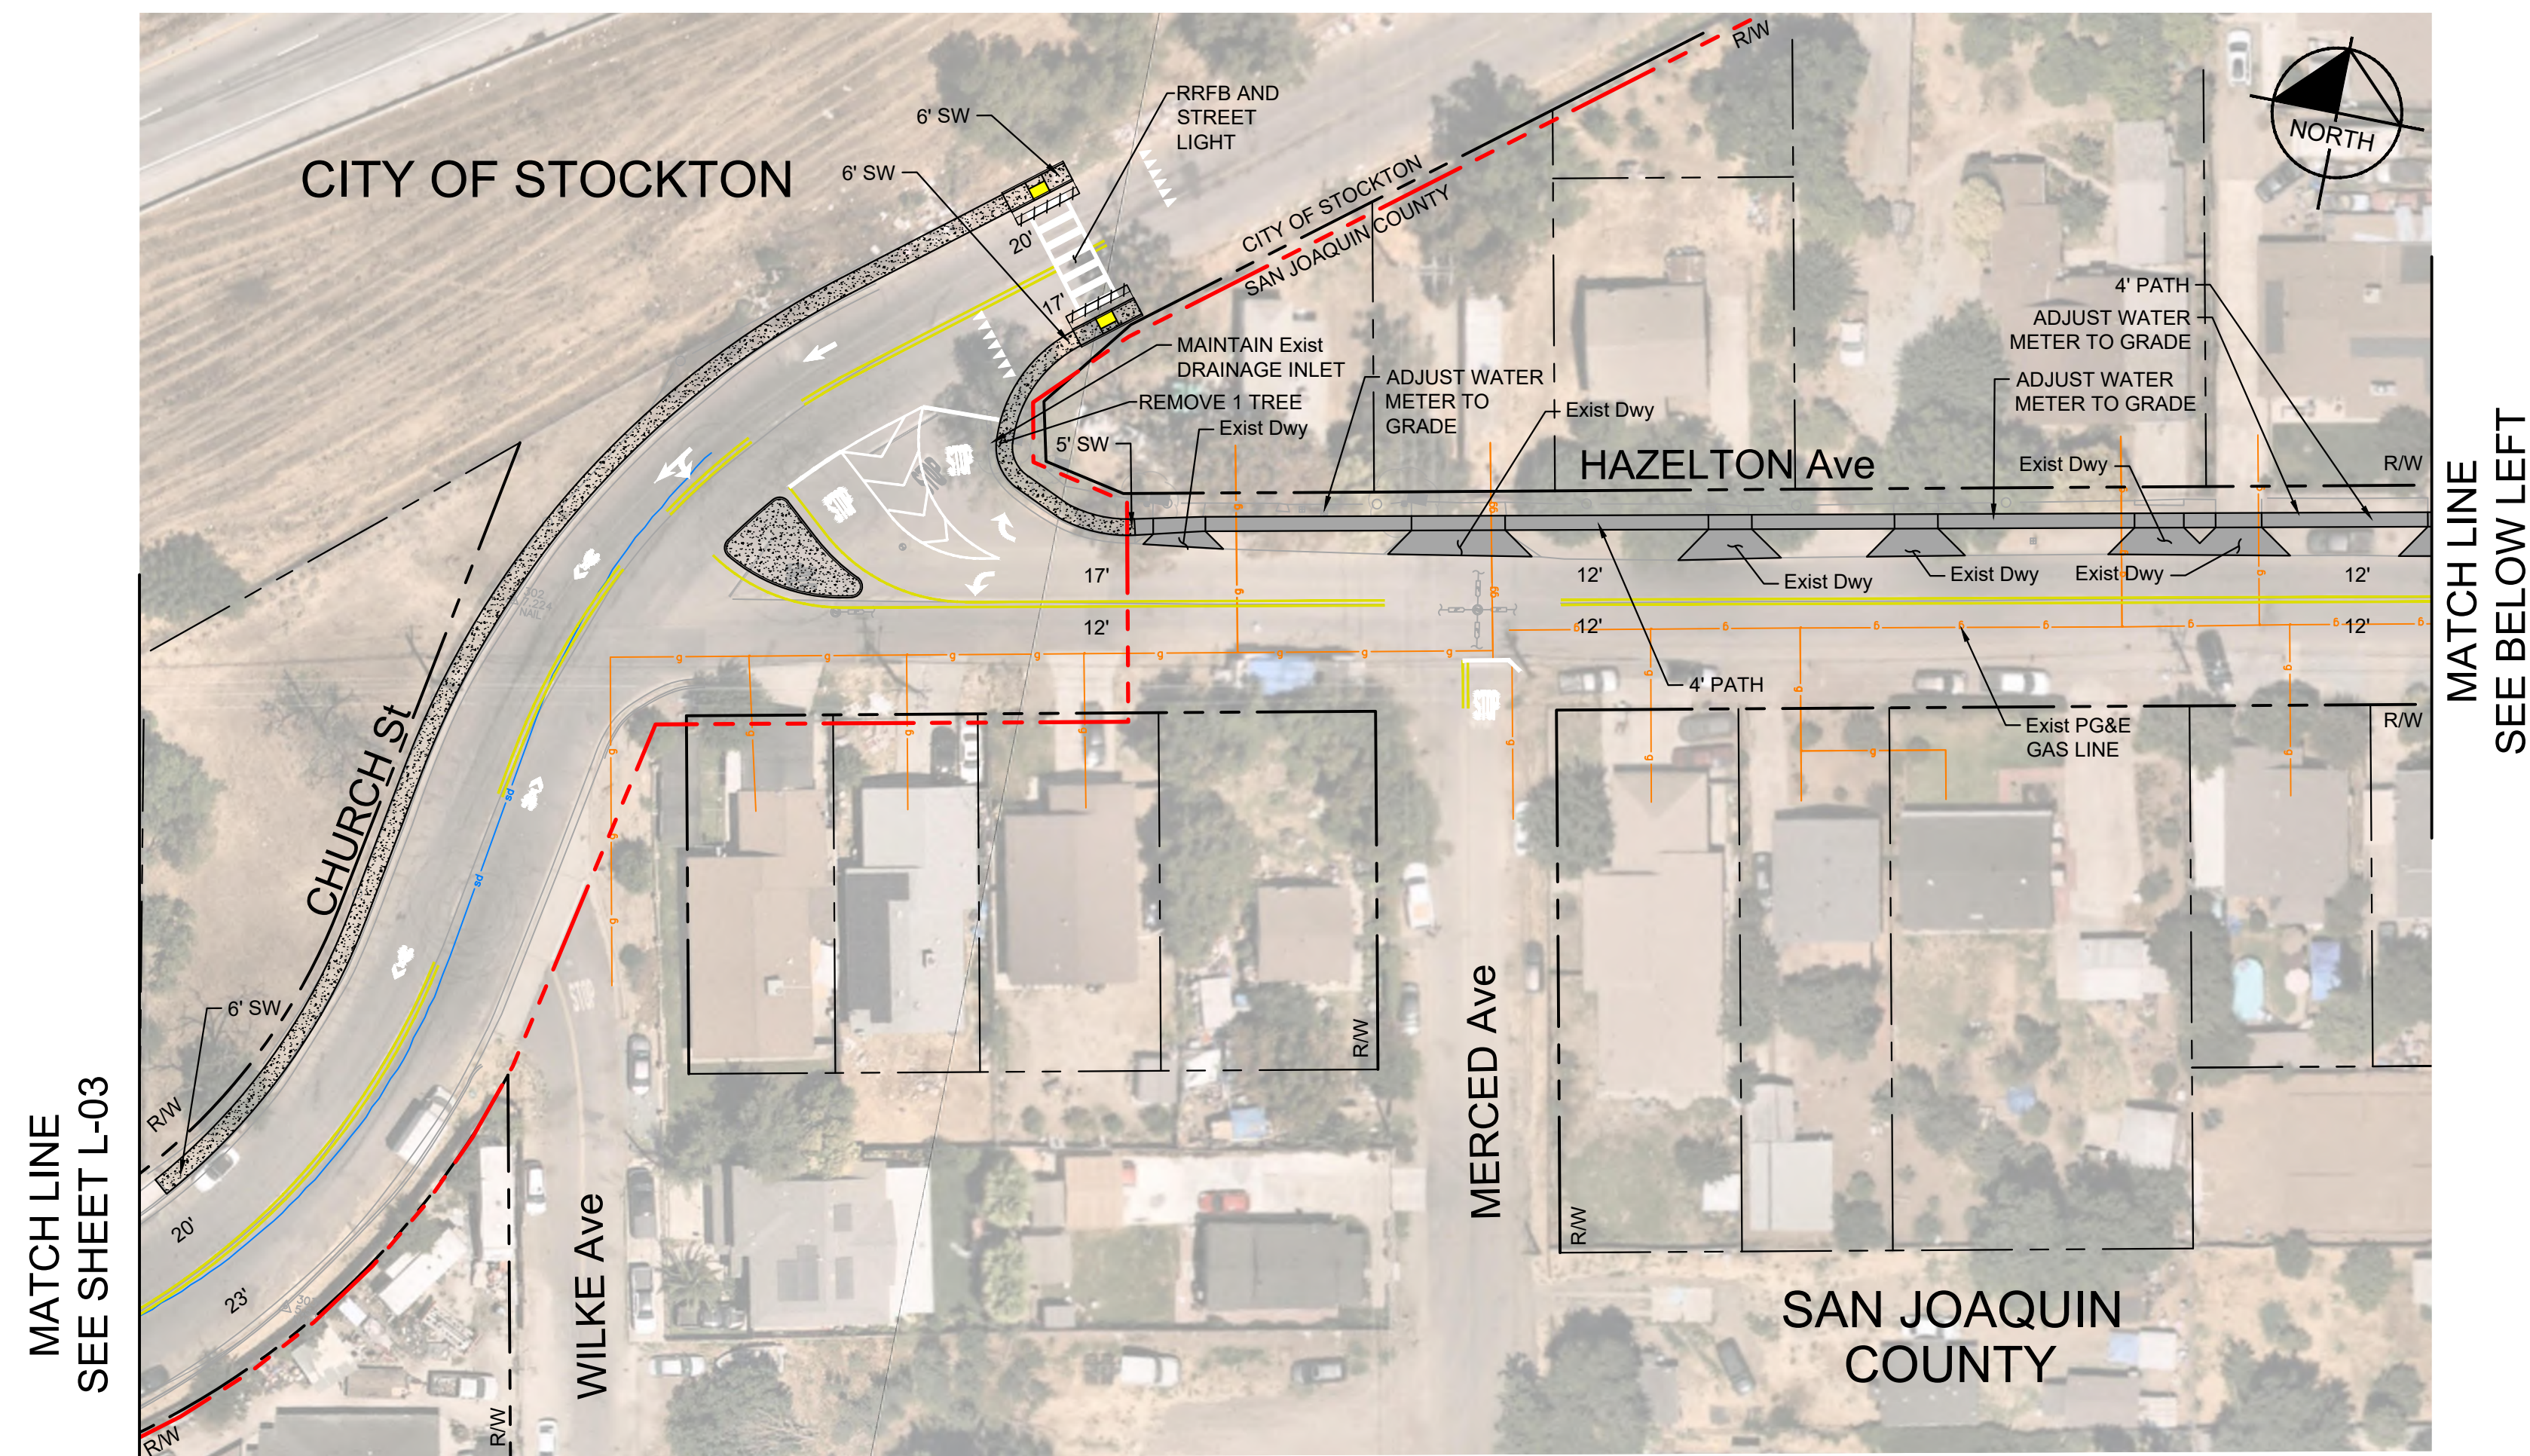


HAZELTON AVENUE

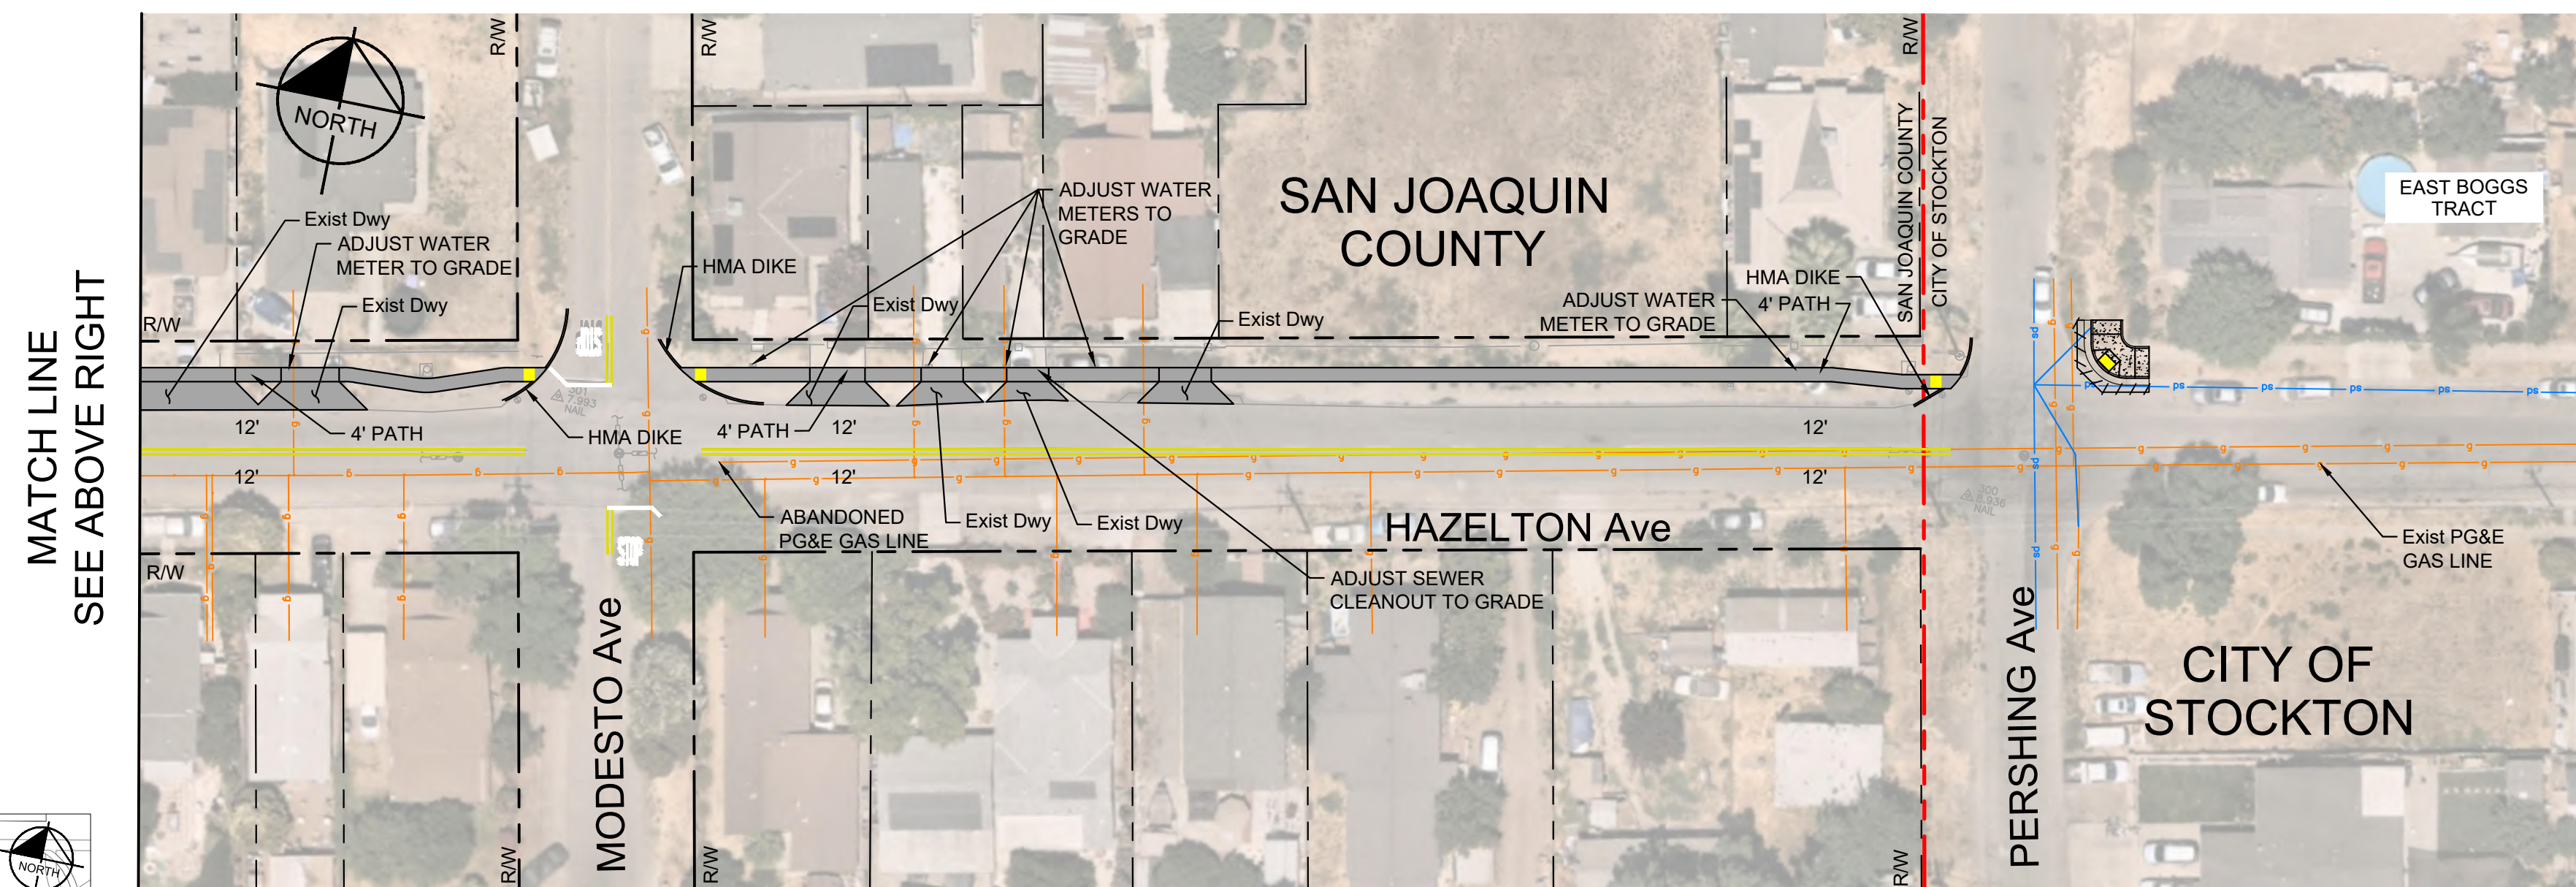

HAZELTON AVENUE

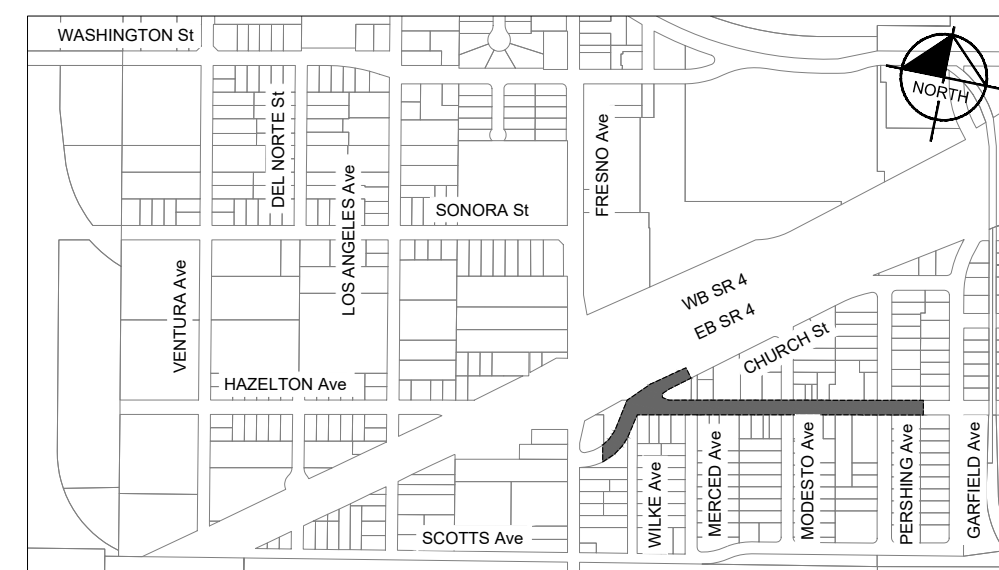


KEY MAP
NOT TO SCALE

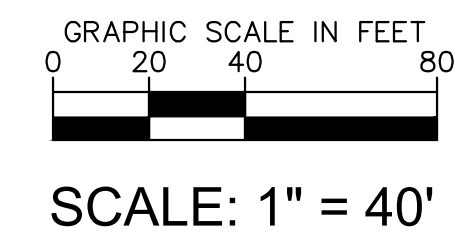


PRELIMINARY
FOR DISCUSSION PURPOSES ONLY

JUNE 2024
BOGGS TRACT SUSTAINABLE COMMUNITY PLAN
HAZELTON AVENUE
SHEET L-07

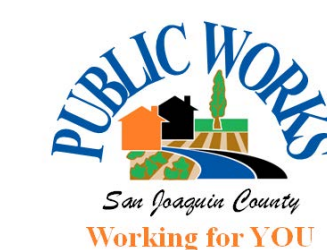


K:\BAY_PD\WY0097417102_Boggs Tract\03 CADD\Exhibits\2024\02-15 Layout\L-05.dwg L-08 Jun 05, 2024

MATCH LINE
SEE SHEET L-05
ABOVE LEFT

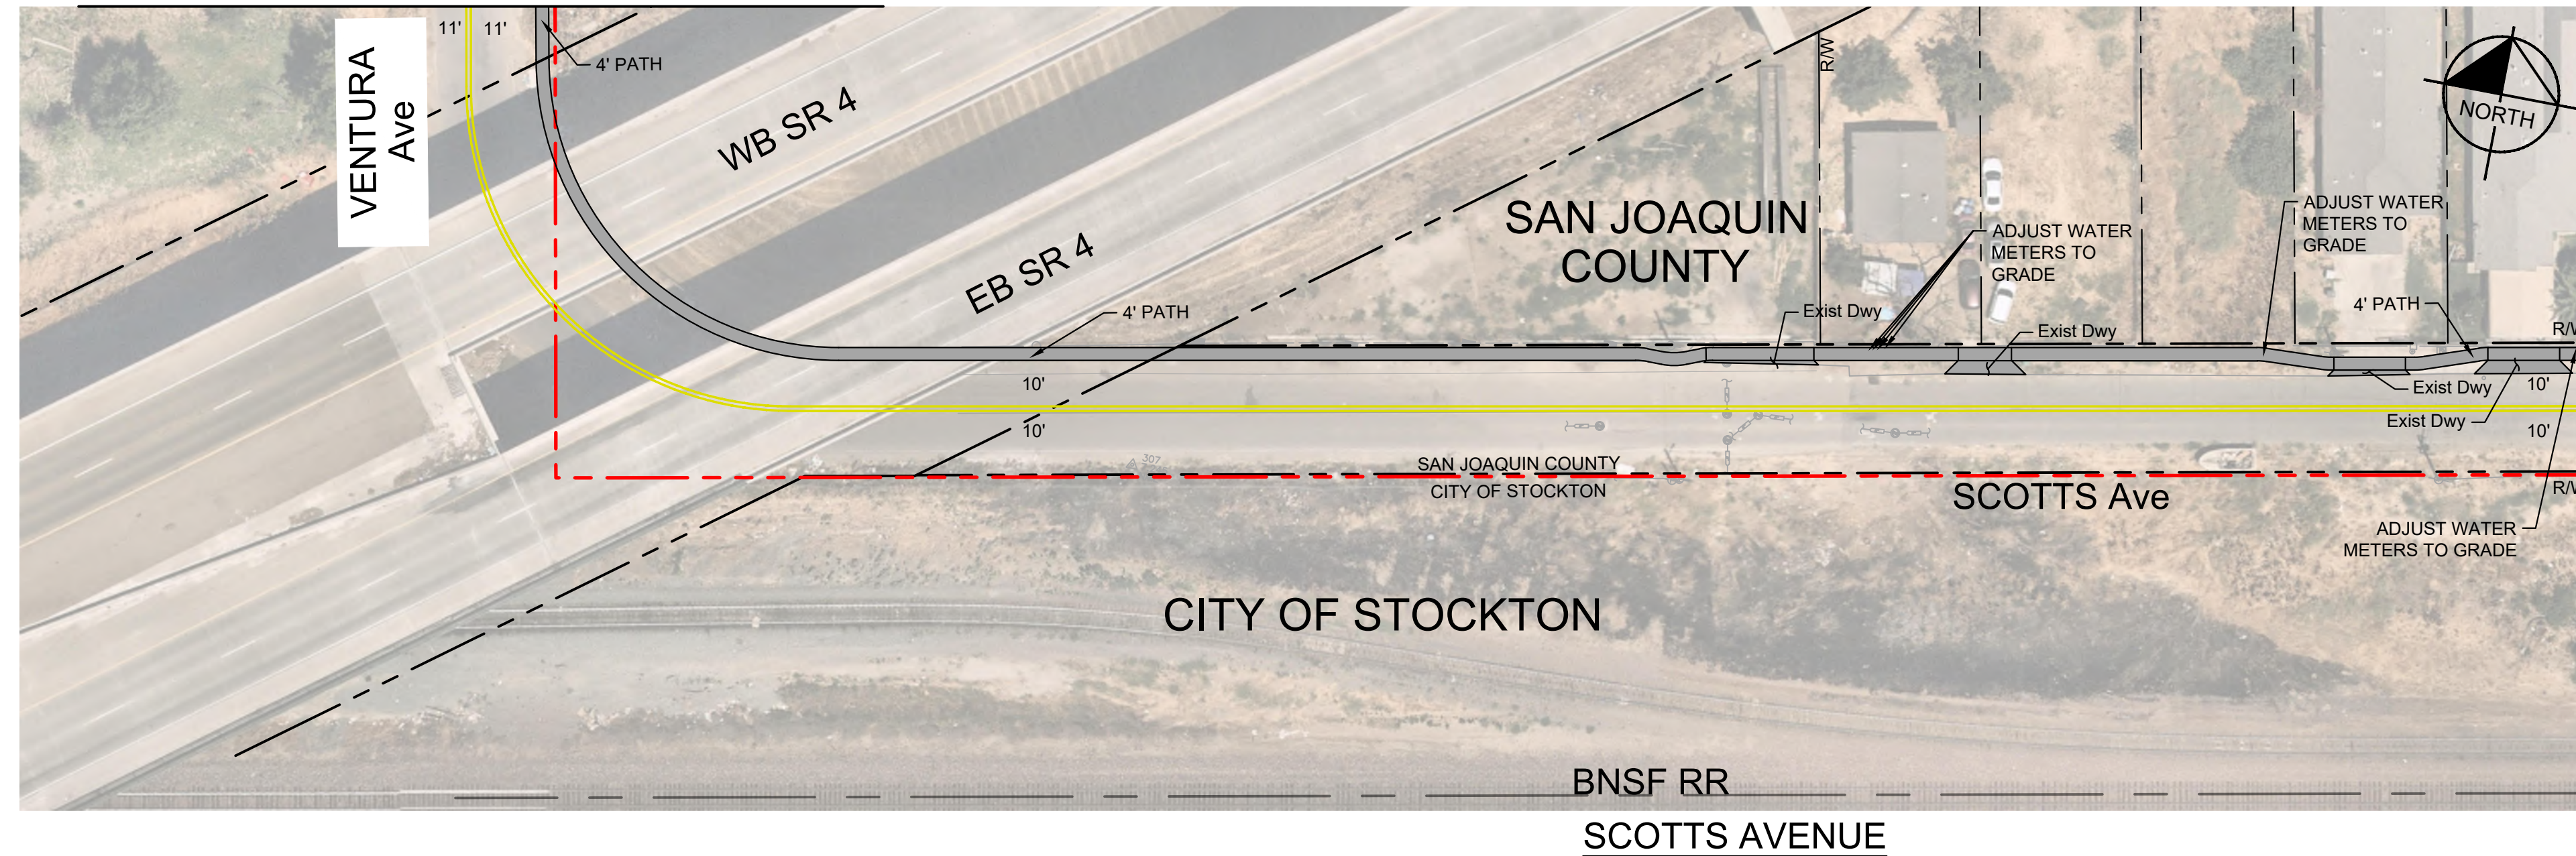


MATCH LINE
SEE BELOW LEFT

MATCH LINE
SEE SHEET L-04
ABOVE LEFT

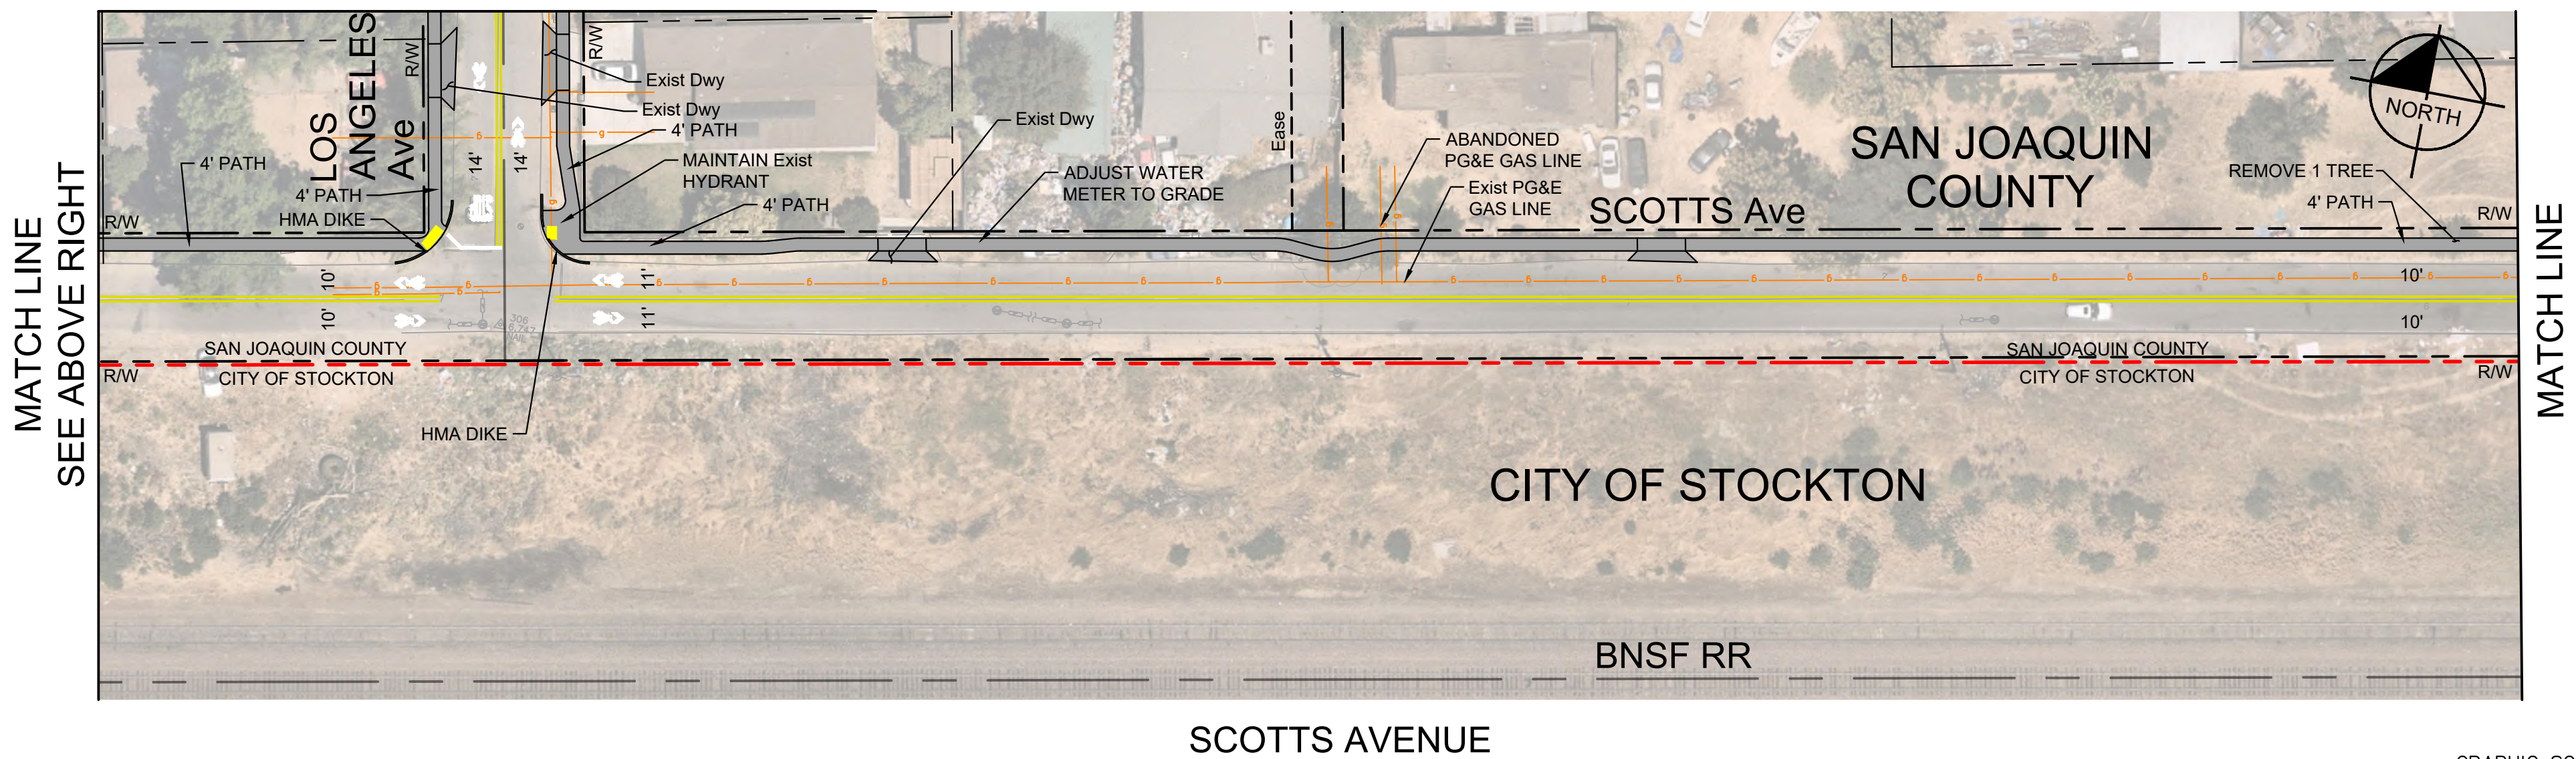


MATCH LINE
SEE SHEET L-03

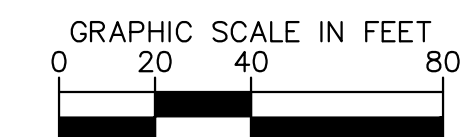


SCALE: 1" = 40'



PRELIMINARY
FOR DISCUSSION PURPOSES ONLY

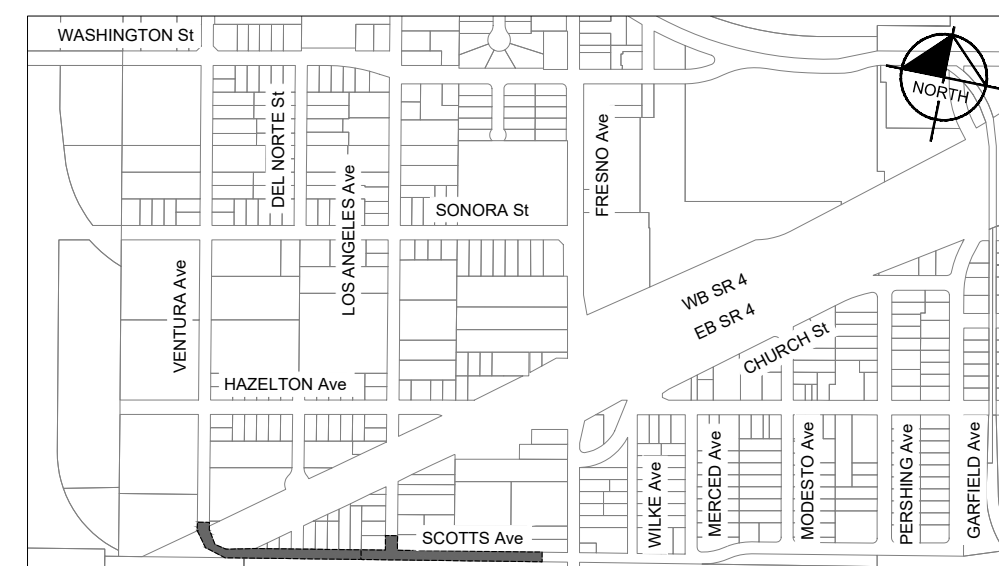


KEY MAP
NOT TO SCALE

JUNE 2024
BOGGS TRACT SUSTAINABLE COMMUNITY PLAN
SCOTTS AVENUE
SHEET L-08

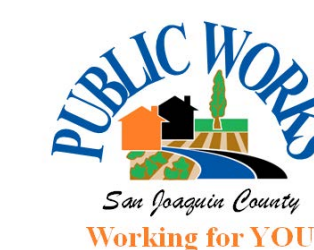

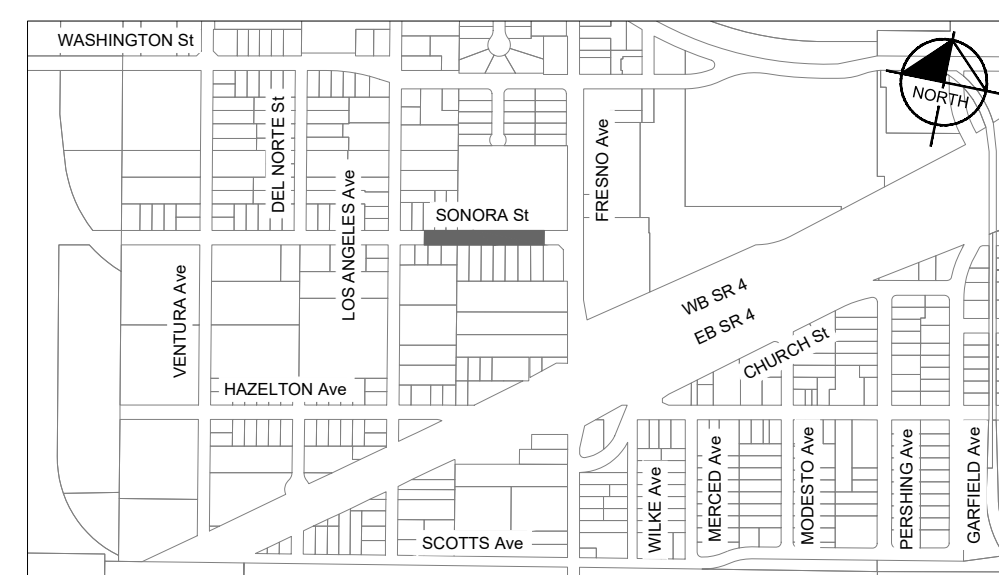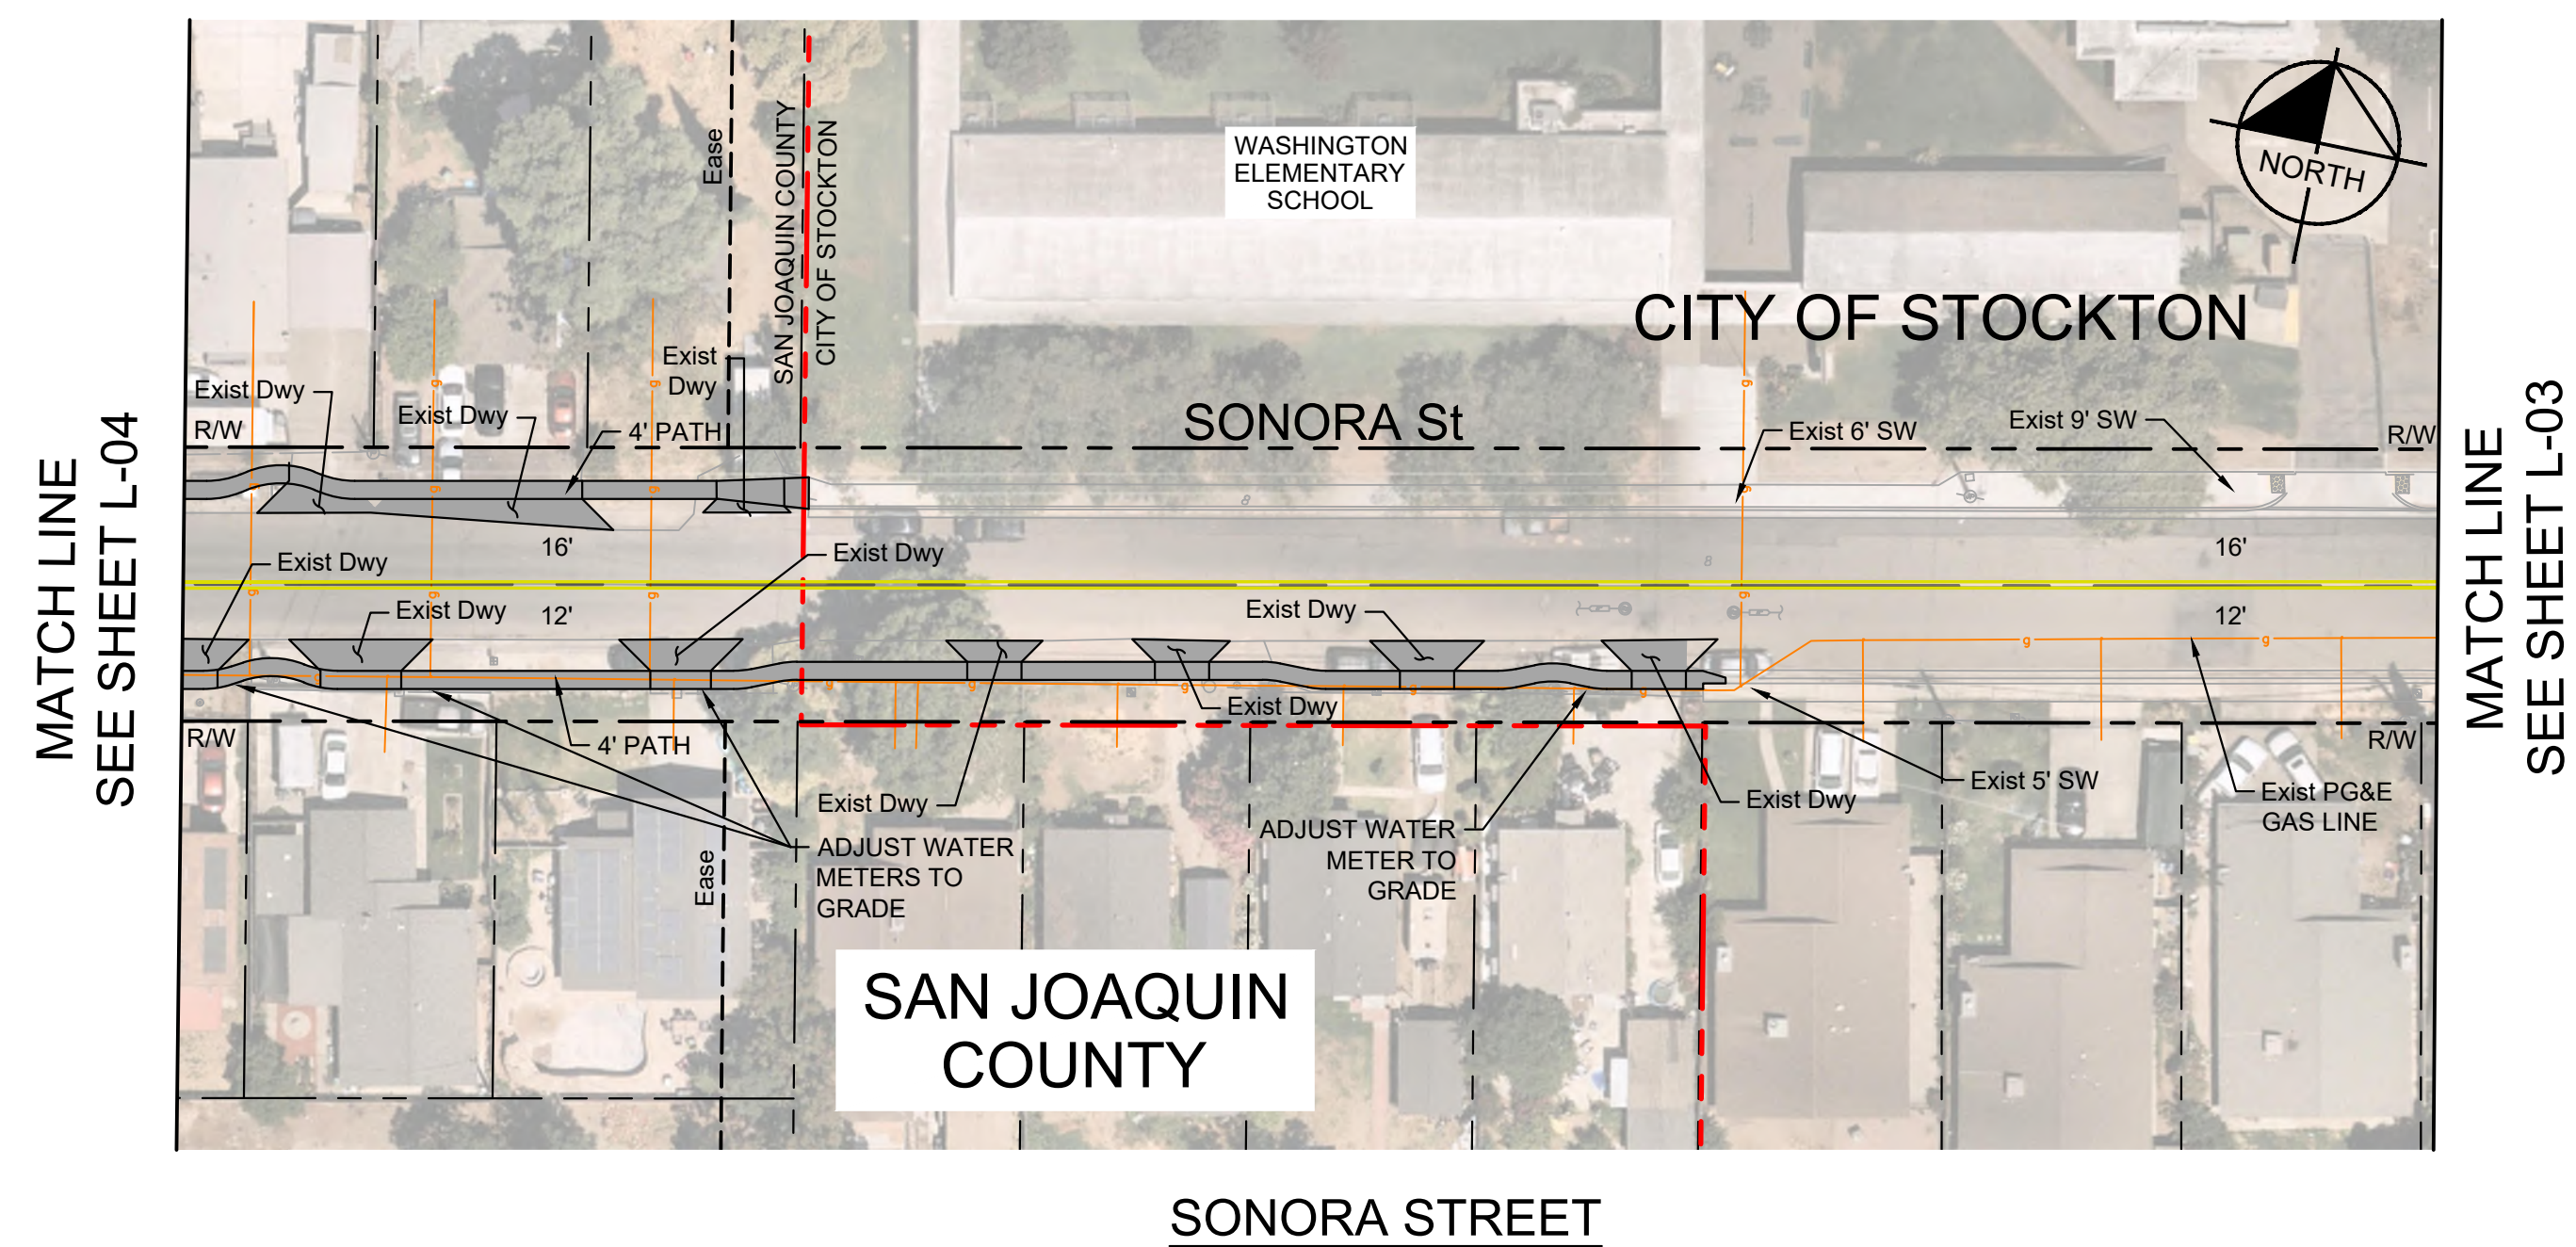

KEY MAP
NOT TO SCALE

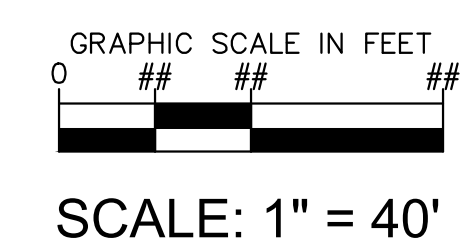

PRELIMINARY
FOR DISCUSSION PURPOSES ONLY

JUNE 2024
BOGGS TRACT SUSTAINABLE COMMUNITY PLAN
SONORA STREET AND VENTURA AVENUE
SHEET L-09