


D2

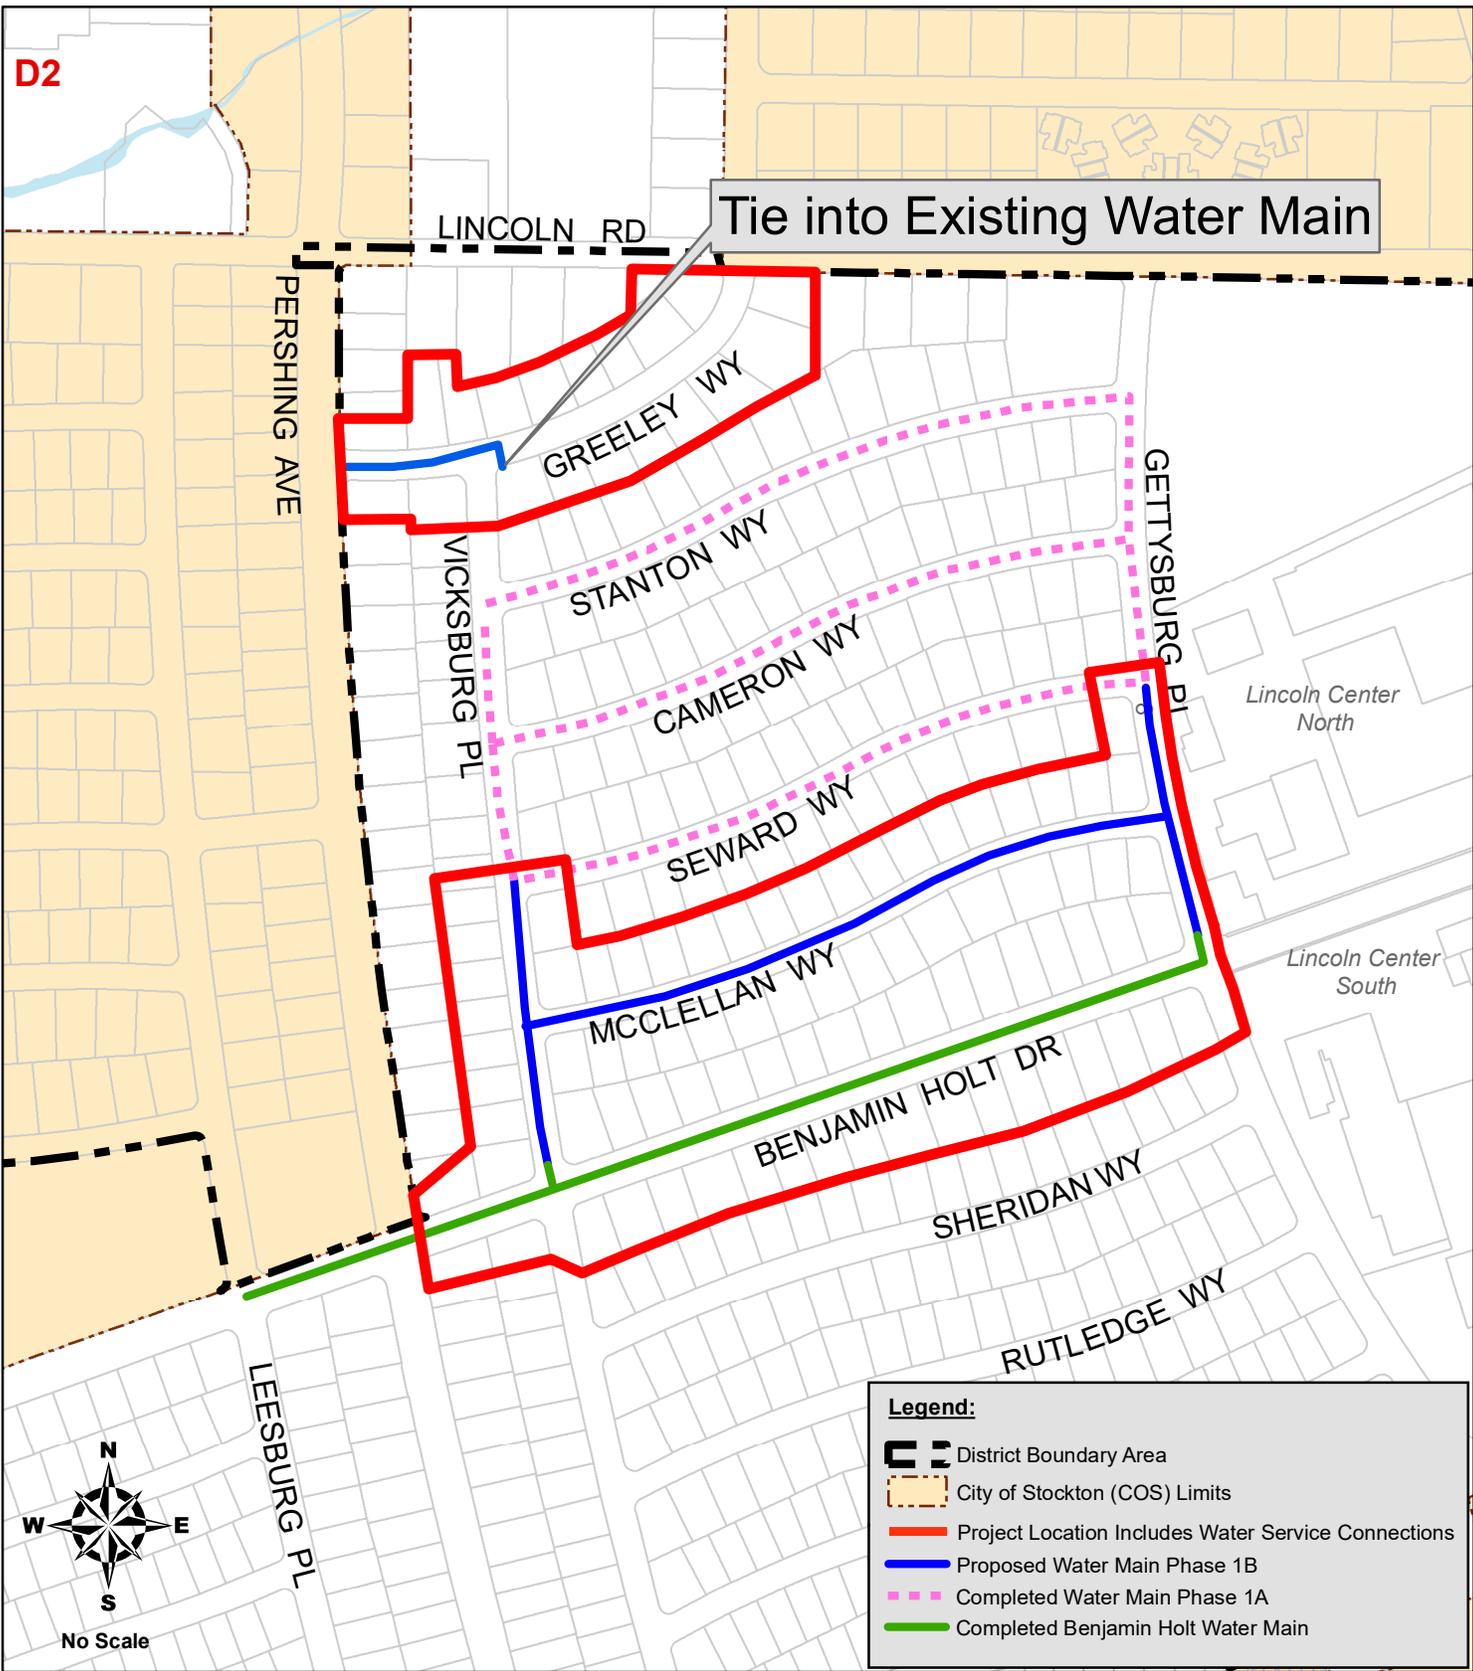


Tie into Existing Water Main



No Scale

Legend:

- District Boundary Area
- City of Stockton (COS) Limits
- Project Location Includes Water Service Connections
- Proposed Water Main Phase 1B
- Completed Water Main Phase 1A
- Completed Benjamin Holt Water Main

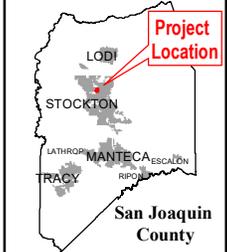

VICINITY MAP
LINCOLN VILLAGE MAINTENANCE DISTRICT
WATER MAIN REPLACEMENT PROJECT - PHASE 1B

SAN JOAQUIN COUNTY
 Department of Public Works, 1810 E. Hazelton Ave., Stockton, CA 95205
 The County of San Joaquin does not warrant the accuracy, completeness, or suitability for any particular purpose.
 The Information on this map is not intended to replace engineering, financial or primary records research.

